

ANY FORM OF REPRODUCTION OF THIS DRAWING IN FULL OR IN PART WITHOUT WRITTEN PERMISSION FROM HOWARD + HEAVER ARCHITECTS, CONSTITUTES AN INFRINGEMENT OF COPYRIGHT.

CONTRACTOR TO CHECK AND VERIFY ALL DIMENSIONS, LEVELS & ANGLES ON SITE PRIOR TO COMMENCEMENT OF WORK. THIS IS A CAD DRAWING. DO NOT SCALE

rev	date	description



H+H architects

58 SERPENTINE RD, ALBANY WA 6330
 PO BOX 5427, ALBANY WA 6332
 ADMIN@HHARCHITECTS.COM.AU
 WWW.HHARCHITECTS.COM.AU
 08 9842 5558

project **PROPOSED AGED PERSONS UNITS**
JOHNSTON STREET, WICKEPIN, WA
 client **SHIRE OF WICKEPIN**

drawing PROPOSED OVERVIEW / CONTEXT PLAN	
designed SM	cad file -
drawn PG	project number 2258-20

scale 1 : 500@ A3
 date 24.06.2020
 dwg no. rev.
SK0.1

 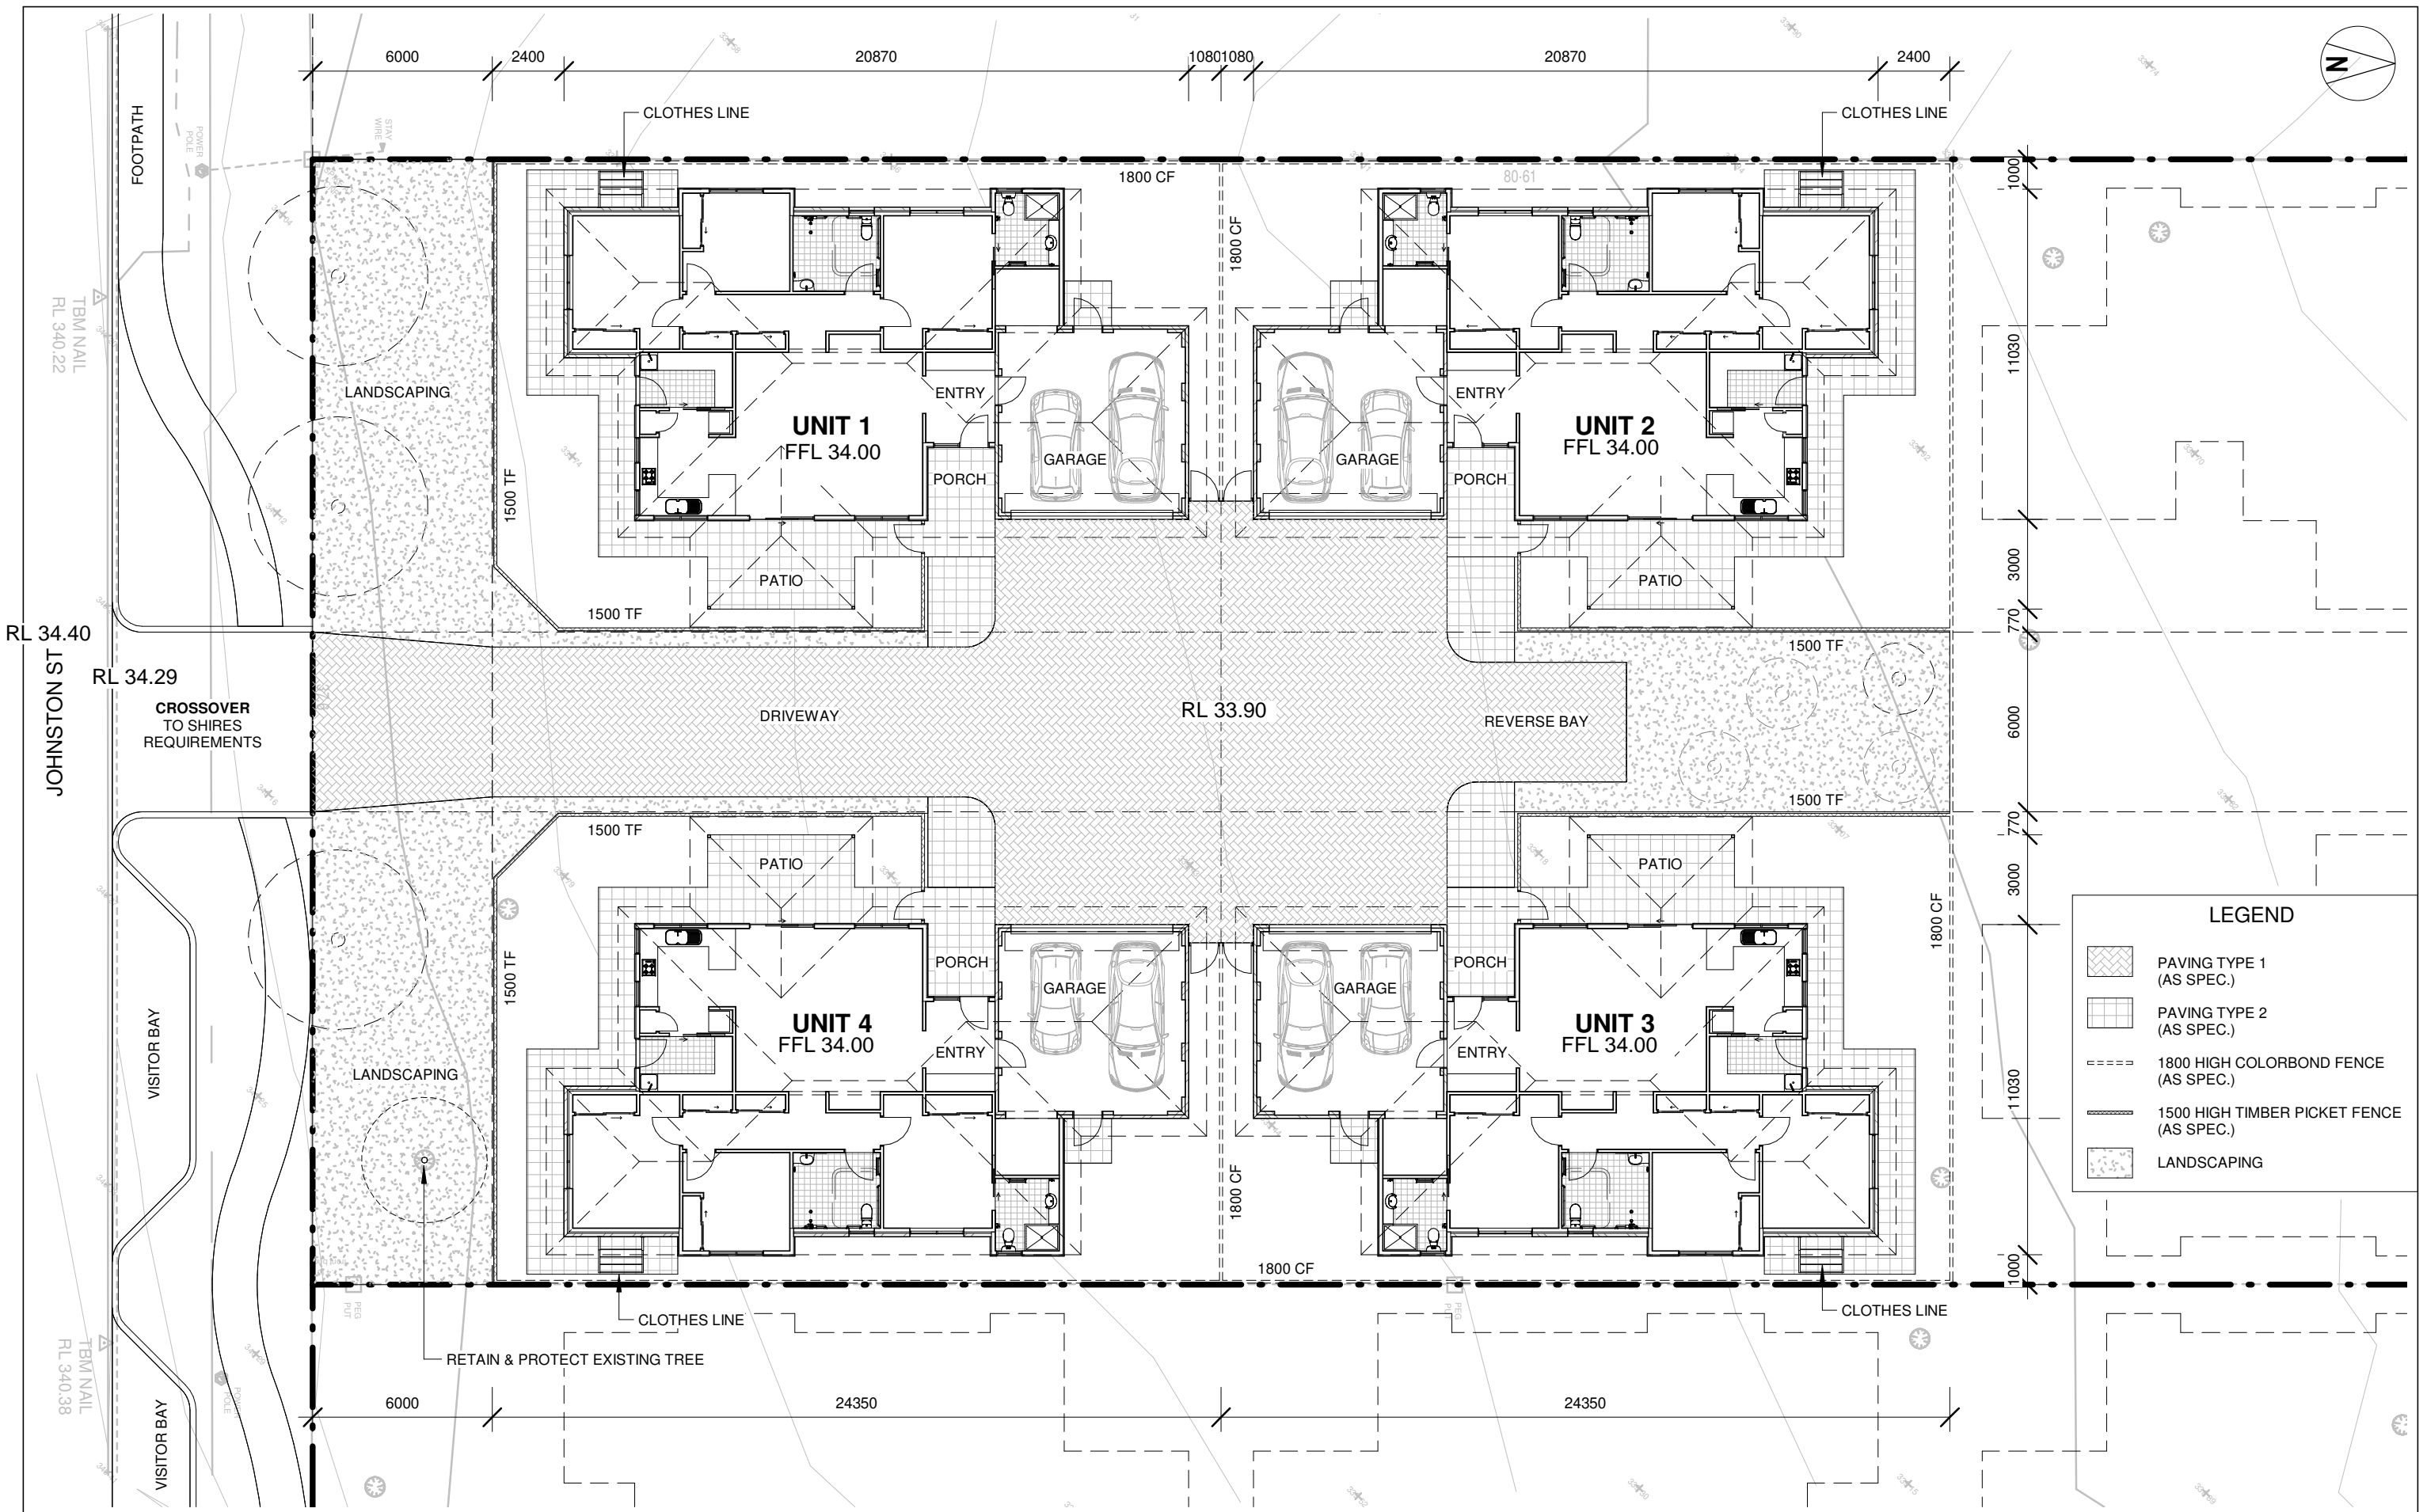

LEGEND	
	PAVING TYPE 1 (AS SPEC.)
	PAVING TYPE 2 (AS SPEC.)
	1800 HIGH COLORBOND FENCE (AS SPEC.)
	1500 HIGH TIMBER PICKET FENCE (AS SPEC.)
	LANDSCAPING

rev	date	description

ANY FORM OF REPRODUCTION OF THIS DRAWING IN FULL OR IN PART WITHOUT WRITTEN PERMISSION FROM HOWARD + HEAVER ARCHITECTS, CONSTITUTES AN INFRINGEMENT OF COPYRIGHT.

CONTRACTOR TO CHECK AND VERIFY ALL DIMENSIONS, LEVELS & ANGLES ON SITE PRIOR TO COMMENCEMENT OF WORK. THIS IS A CAD DRAWING. DO NOT SCALE







58 SERPENTINE RD, ALBANY WA 6330
 PO BOX 5427, ALBANY WA 6332
 ADMIN@HHARCHITECTS.COM.AU
 WWW.HHARCHITECTS.COM.AU
 08 9842 5558

H+H architects

project **PROPOSED AGED PERSONS UNITS**
JOHNSTON STREET, WICKEPIN, WA
 client **SHIRE OF WICKEPIN**

drawing **PROPOSED SITE PLAN**
 designed SM cad file -
 drawn PG project number 2258-20

scale 1 : 200@ A3
 date 24.06.2020
 dwg no. rev.
SK0.2

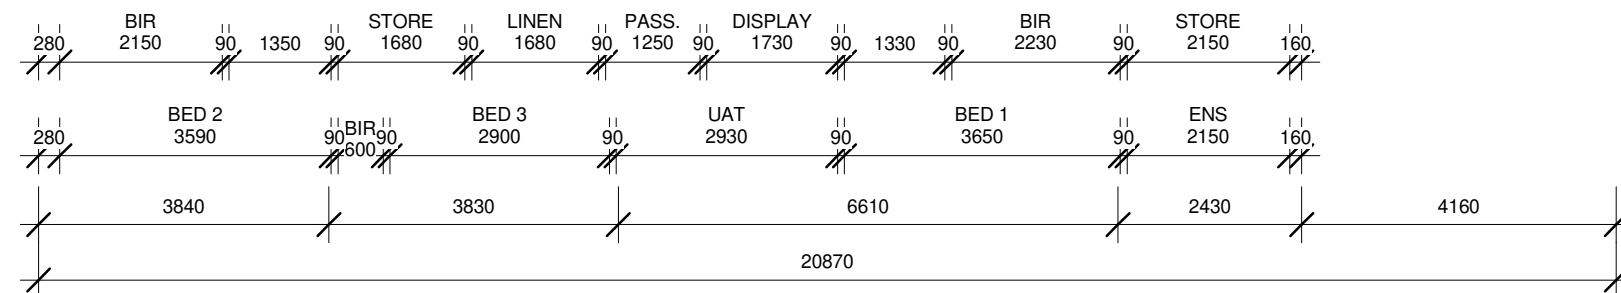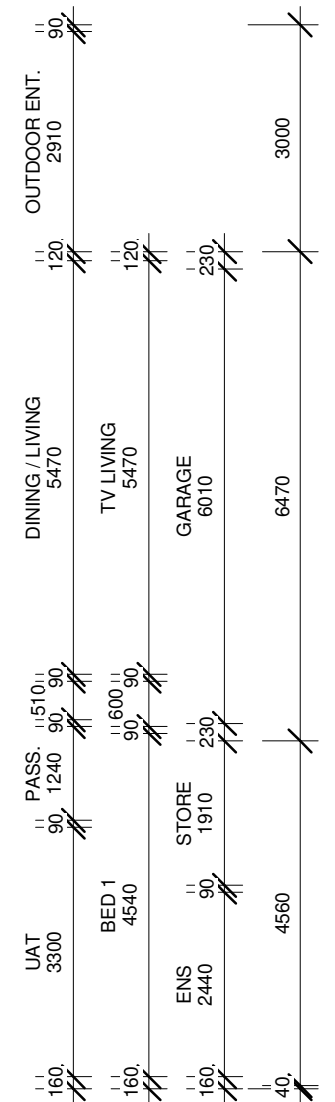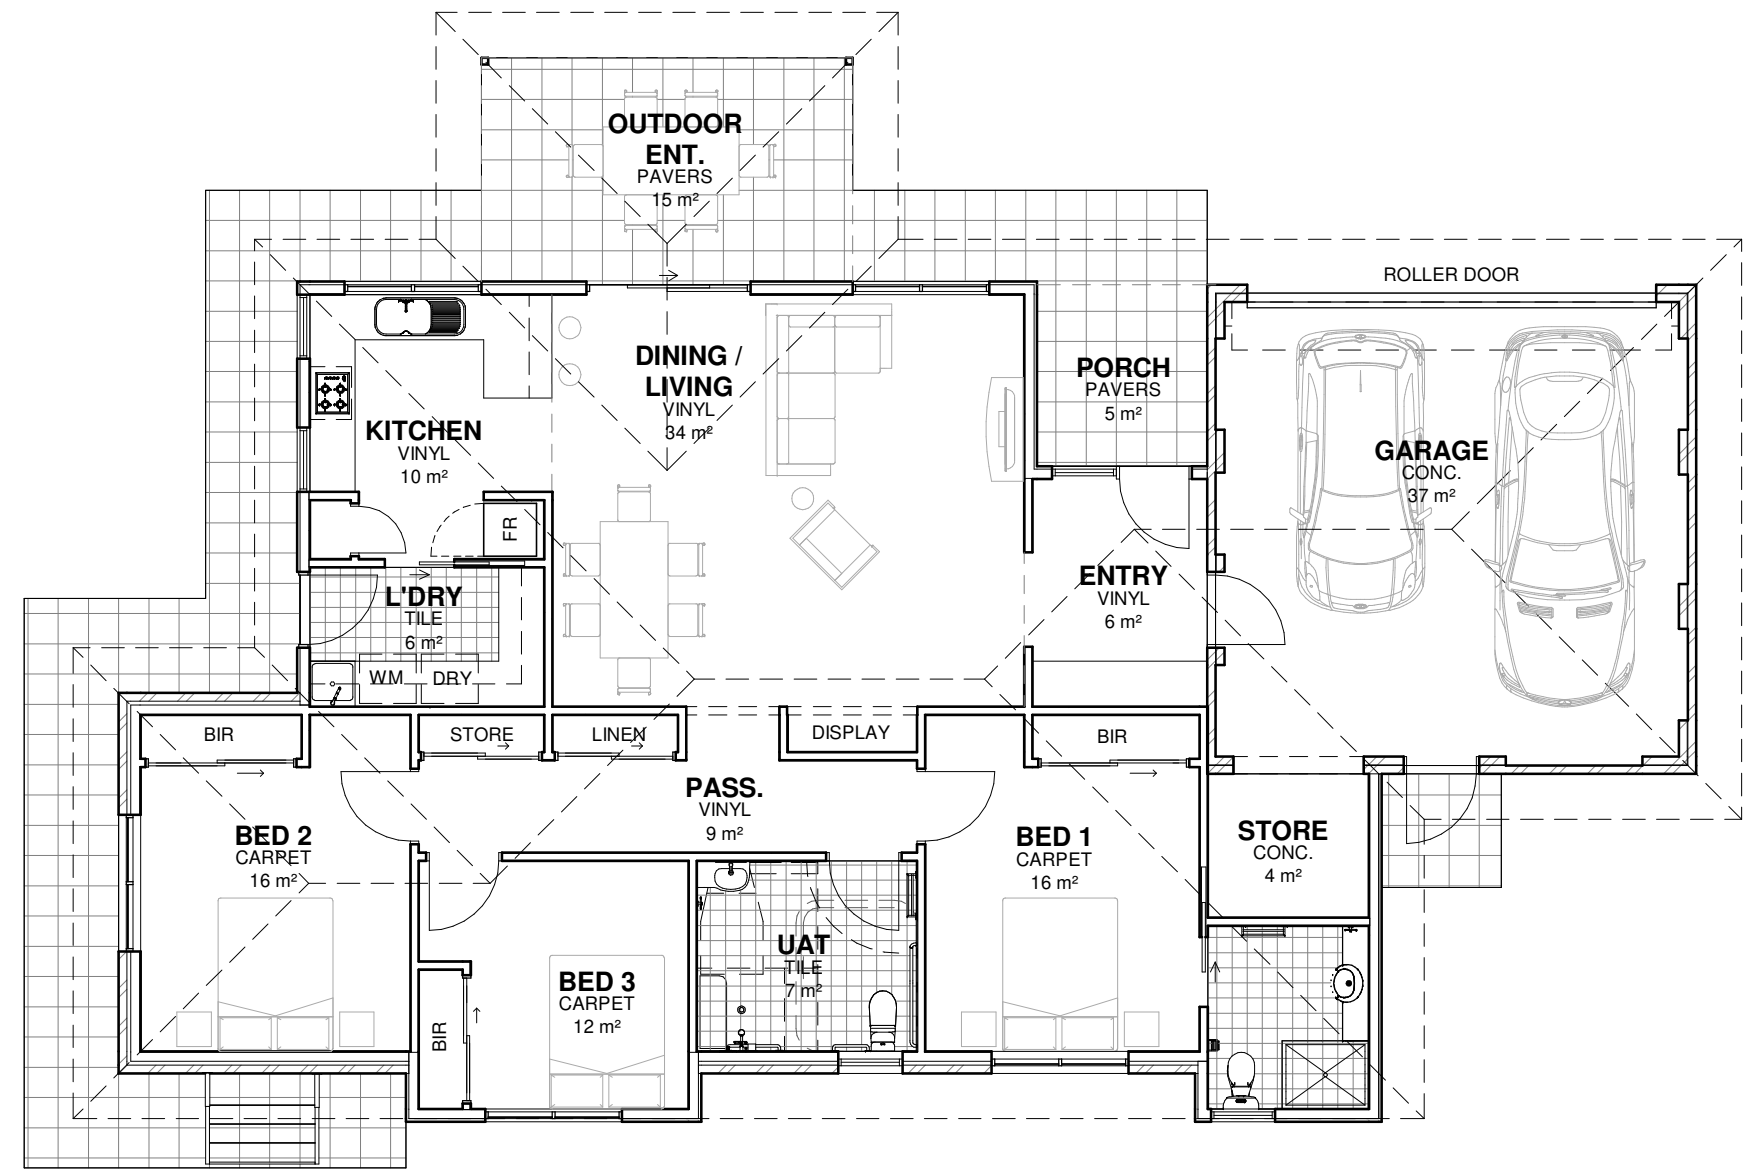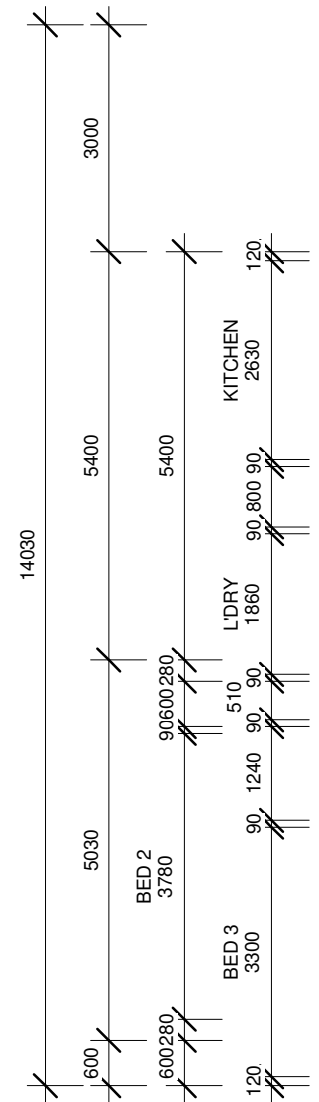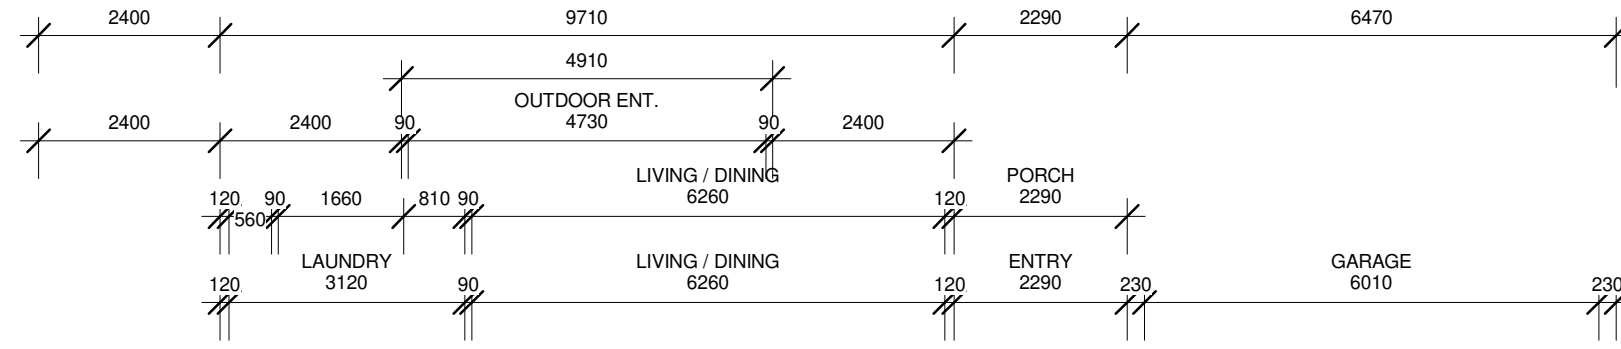 

ANY FORM OF REPRODUCTION OF THIS DRAWING IN FULL OR IN PART WITHOUT WRITTEN PERMISSION FROM HOWARD + HEAVER ARCHITECTS, CONSTITUTES AN INFRINGEMENT OF COPYRIGHT.
 CONTRACTOR TO CHECK AND VERIFY ALL DIMENSIONS, LEVELS & ANGLES ON SITE PRIOR TO COMMENCEMENT OF WORK. THIS IS A CAD DRAWING. DO NOT SCALE

rev	date	description




58 SERPENTINE RD, ALBANY WA 6330
 PO BOX 5427, ALBANY WA 6332
 ADMIN@HHARCHITECTS.COM.AU
 WWW.HHARCHITECTS.COM.AU
 08 9842 5558


project PROPOSED AGED PERSONS UNITS
 JOHNSTON STREET, WICKEPIN, WA
 client SHIRE OF WICKEPIN

drawing TYPICAL FLOOR PLAN
 designed SM cad file -
 drawn PG project number 2258-20

scale 1 : 100 @ A3
 date 24.06.2020
 dwg no. rev.
 SK1.20

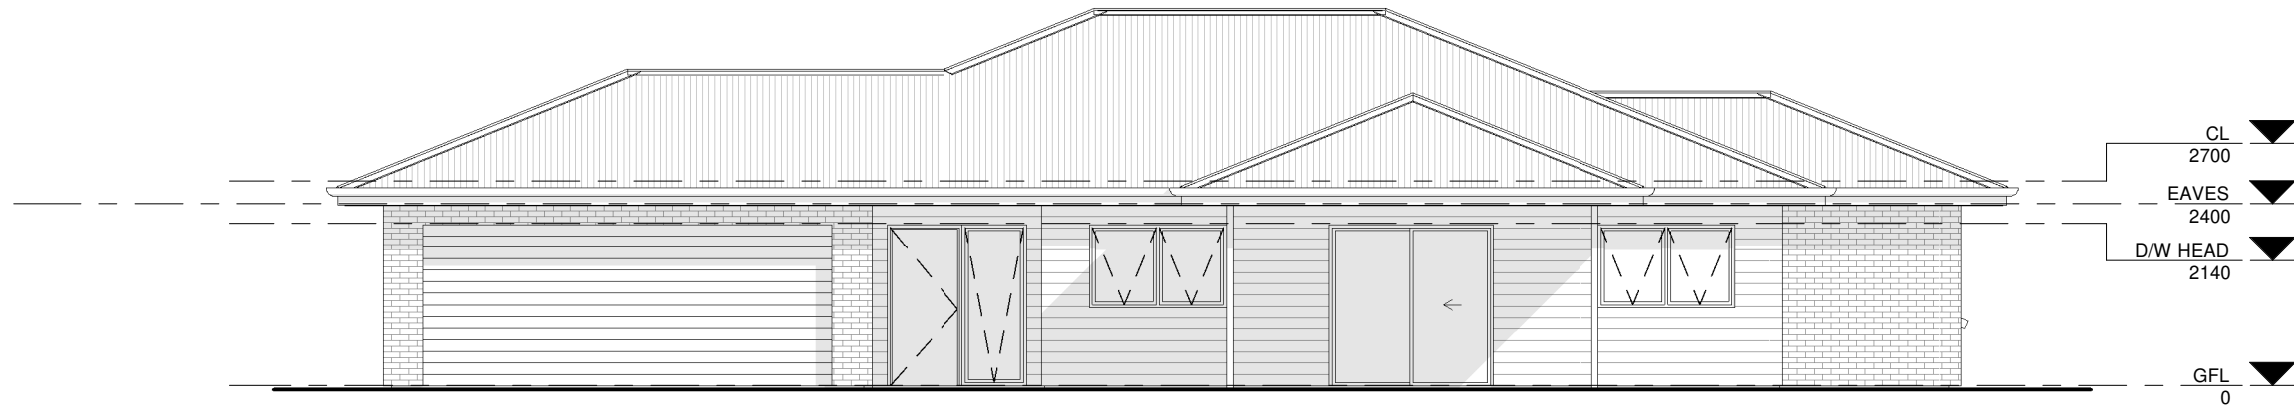

E EAST ELEVATION
1:100

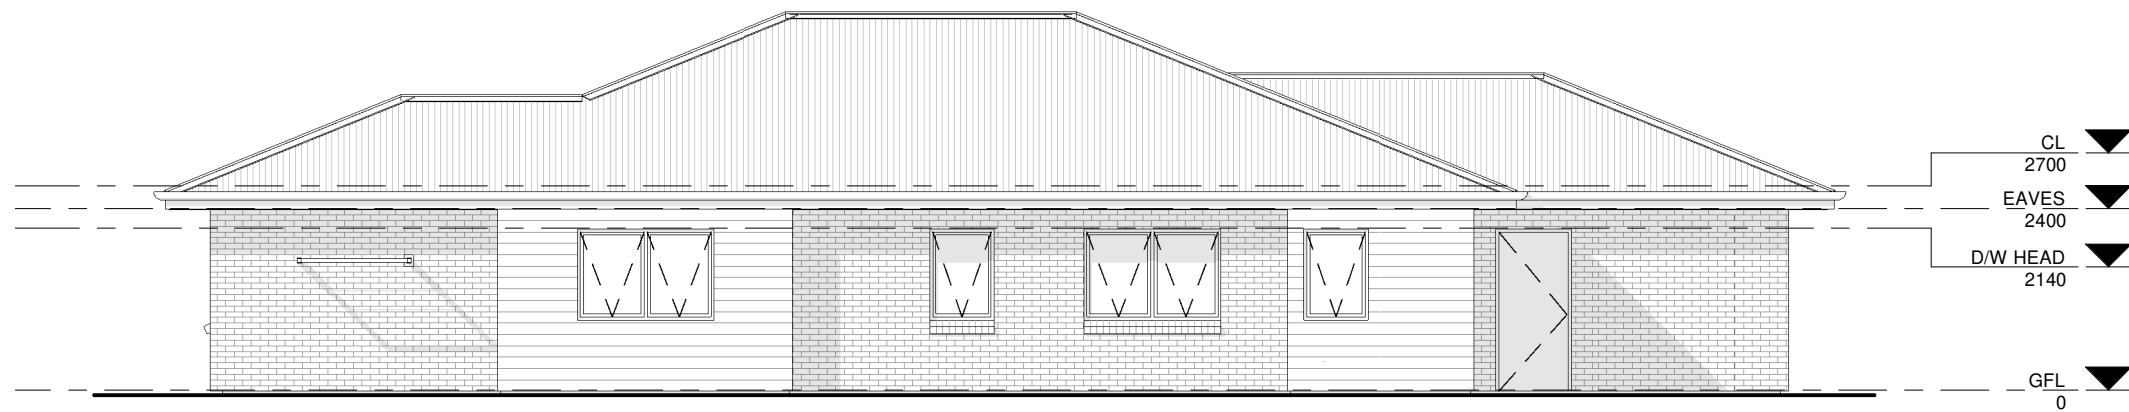

W WEST ELEVATION
1:100

ANY FORM OF REPRODUCTION OF THIS DRAWING IN FULL OR IN PART WITHOUT WRITTEN PERMISSION FROM HOWARD + HEAVER ARCHITECTS, CONSTITUTES AN INFRINGEMENT OF COPYRIGHT.

CONTRACTOR TO CHECK AND VERIFY ALL DIMENSIONS, LEVELS & ANGLES ON SITE PRIOR TO COMMENCEMENT OF WORK. THIS IS A CAD DRAWING. DO NOT SCALE


rev	date	description

H+H architects


58 SERPENTINE RD, ALBANY WA 6330
PO BOX 5427, ALBANY WA 6332
ADMIN@HHARCHITECTS.COM.AU
WWW.HHARCHITECTS.COM.AU
08 9842 5558

project **PROPOSED AGED PERSONS UNITS**
JOHNSTON STREET, WICKEPIN, WA
client **SHIRE OF WICKEPIN**

drawing		scale 1 : 100@ A3
ELEVATIONS - UNIT TYPE 1		date 24.06.2020
designed SM	cad file -	dwg no. rev.
drawn PG	project number 2258-20	SK1.40

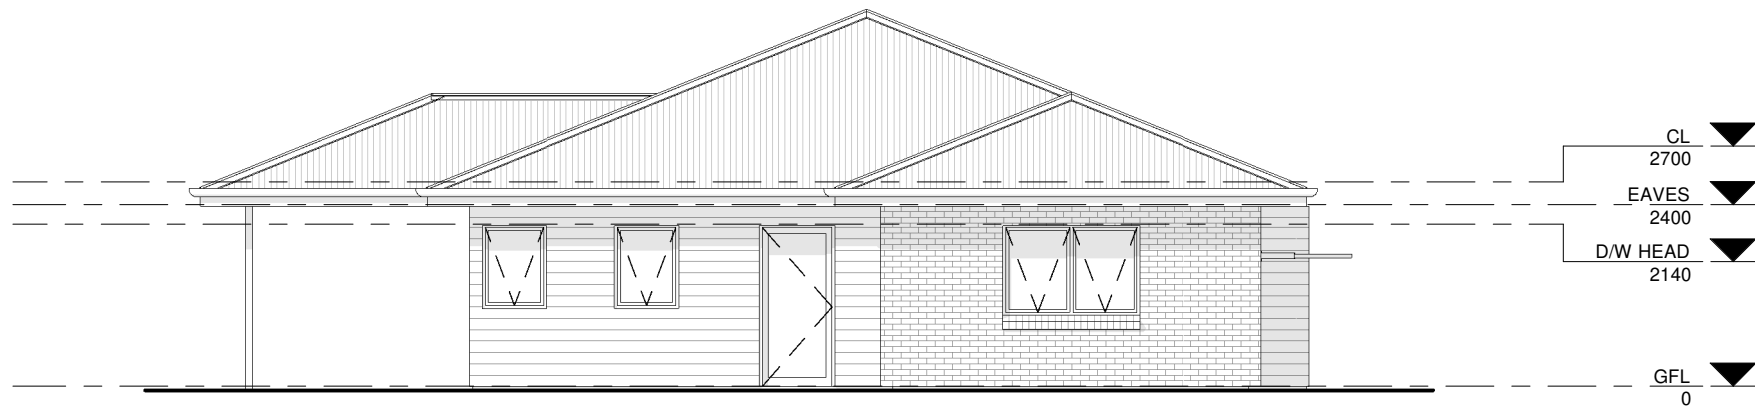

NW NORTH-WEST ELEVATION
1 : 100

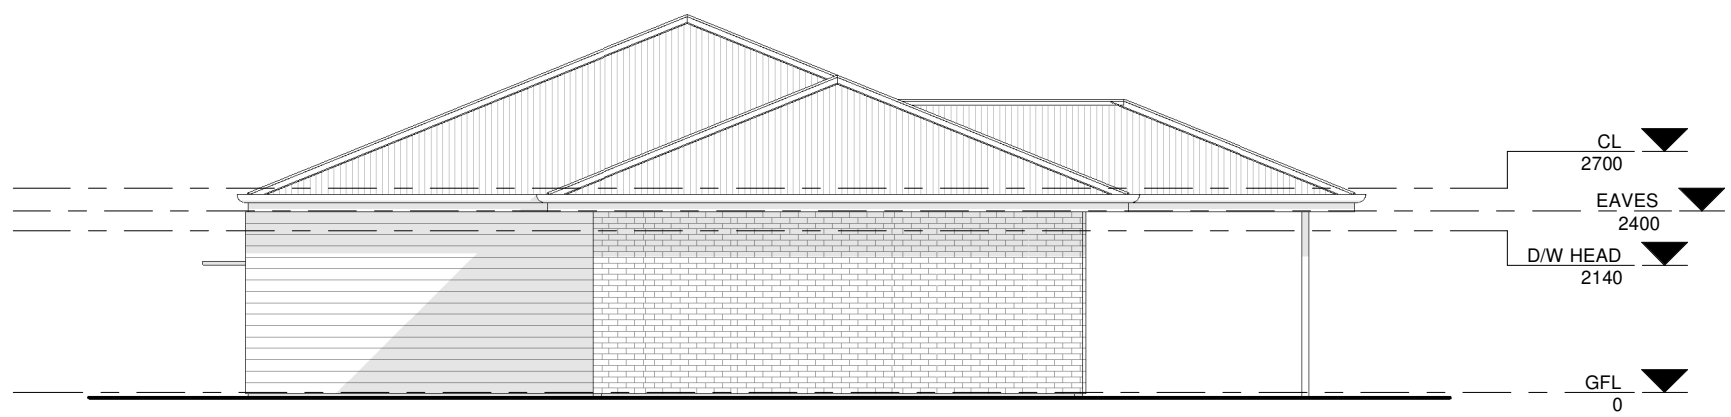

SE SOUTH-EAST ELEVATION
1 : 100

ANY FORM OF REPRODUCTION OF THIS DRAWING IN FULL OR IN PART WITHOUT WRITTEN PERMISSION FROM HOWARD + HEAVER ARCHITECTS, CONSTITUTES AN INFRINGEMENT OF COPYRIGHT.
CONTRACTOR TO CHECK AND VERIFY ALL DIMENSIONS, LEVELS & ANGLES ON SITE PRIOR TO COMMENCEMENT OF WORK. THIS IS A CAD DRAWING. DO NOT SCALE

rev	date	description





58 SERPENTINE RD, ALBANY WA 6330
PO BOX 5427, ALBANY WA 6332
ADMIN@HHARCHITECTS.COM.AU
WWW.HHARCHITECTS.COM.AU
08 9842 5558

project **PROPOSED AGED PERSONS UNITS**
JOHNSTON STREET, WICKEPIN, WA
client **SHIRE OF WICKEPIN**

drawing
ELEVATIONS - UNIT TYPE 1
designed SM
drawn PG

scale 1 : 100@ A3
date 24.06.2020
dwg no. rev.
SK1.41

cad file -
project number 2258-20

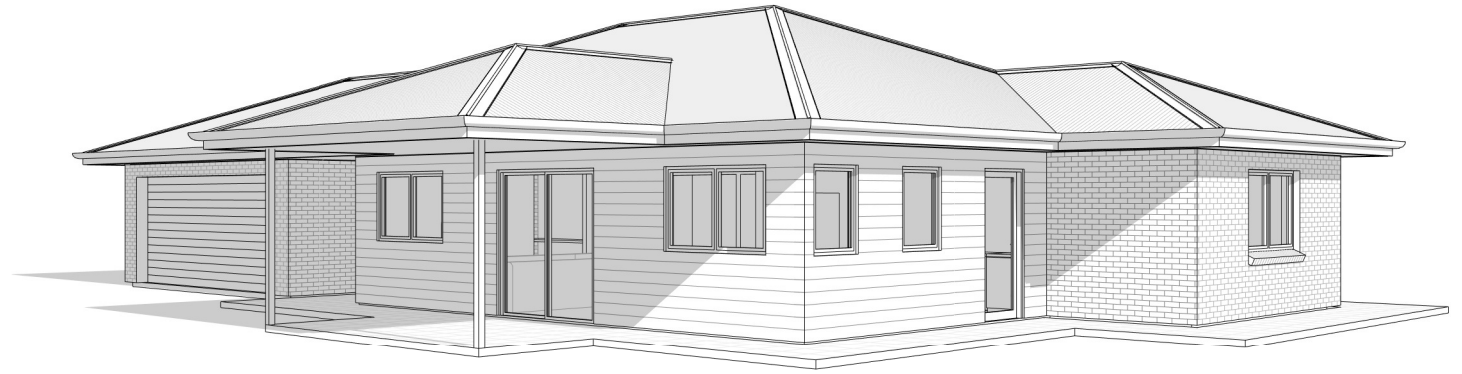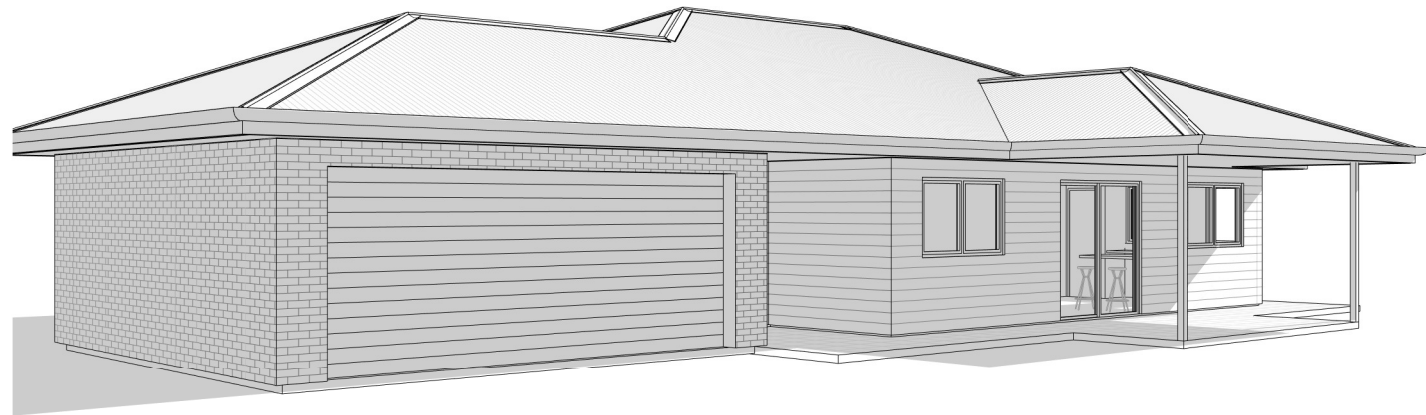

ANY FORM OF REPRODUCTION OF THIS DRAWING IN FULL OR IN PART WITHOUT WRITTEN PERMISSION FROM HOWARD + HEAVER ARCHITECTS, CONSTITUTES AN INFRINGEMENT OF COPYRIGHT.

CONTRACTOR TO CHECK AND VERIFY ALL DIMENSIONS, LEVELS & ANGLES ON SITE PRIOR TO COMMENCEMENT OF WORK. THIS IS A CAD DRAWING. DO NOT SCALE




rev	date	description

H+H architects

58 SERPENTINE RD, ALBANY WA 6330
 PO BOX 5427, ALBANY WA 6332
 ADMIN@HHARCHITECTS.COM.AU
 WWW.HHARCHITECTS.COM.AU
 08 9842 5558

project **PROPOSED AGED PERSONS UNITS**
JOHNSTON STREET, WICKEPIN, WA
 client **SHIRE OF WICKEPIN**

drawing 3D PERSPECTIVES - UNIT TYPE 1		scale @ A3
date 24.06.2020		dwg no. rev.
designed SM	cad file -	SK1.3D1
drawn PG	project number 2258-20	

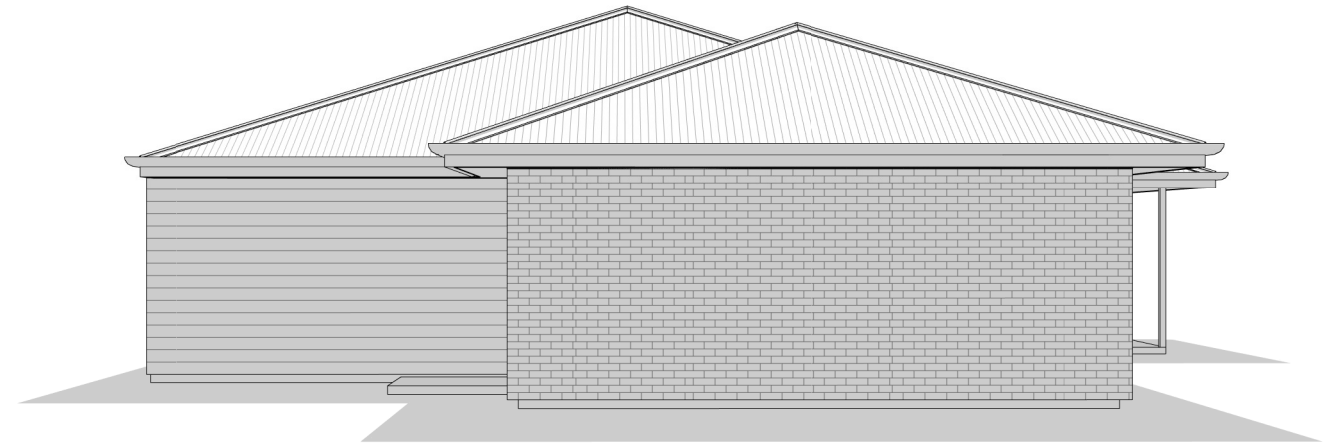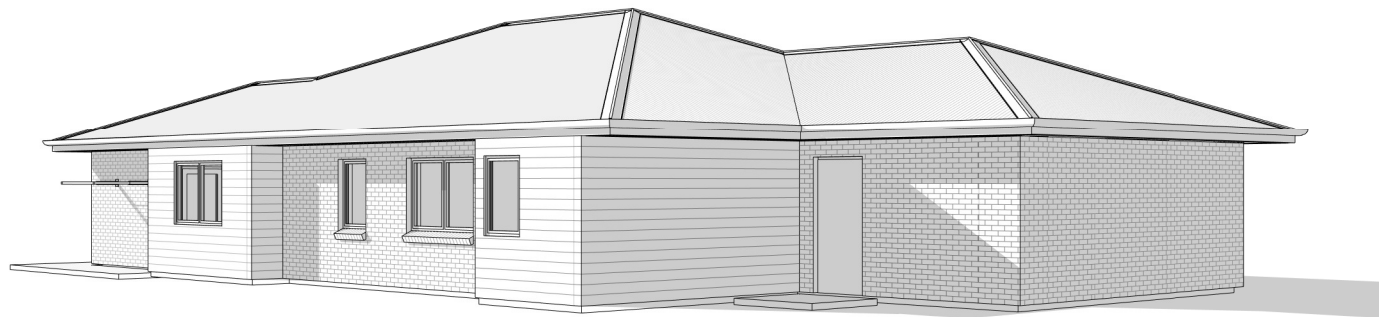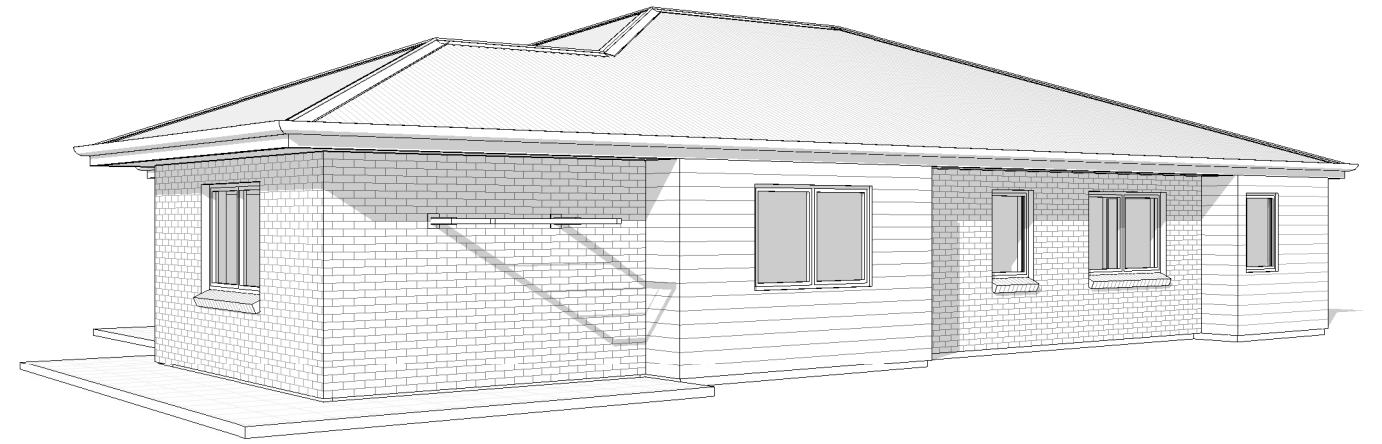

ANY FORM OF REPRODUCTION OF THIS DRAWING IN FULL OR IN PART WITHOUT WRITTEN PERMISSION FROM HOWARD + HEAVER ARCHITECTS, CONSTITUTES AN INFRINGEMENT OF COPYRIGHT.

CONTRACTOR TO CHECK AND VERIFY ALL DIMENSIONS, LEVELS & ANGLES ON SITE PRIOR TO COMMENCEMENT OF WORK. THIS IS A CAD DRAWING. DO NOT SCALE

rev	date	description

H+H architects

58 SERPENTINE RD, ALBANY WA 6330
 PO BOX 5427, ALBANY WA 6332
 ADMIN@HHARCHITECTS.COM.AU
 WWW.HHARCHITECTS.COM.AU
 08 9842 5558

project **PROPOSED AGED PERSONS UNITS**
JOHNSTON STREET, WICKEPIN, WA
 client **SHIRE OF WICKEPIN**

drawing 3D PERSPECTIVES - UNIT TYPE 1	
designed SM	cad file -
drawn PG	project number 2258-20

scale @ A3
date 24.06.2020
dwg no. rev.
SK1.3D2