


**NW** NORTH-WEST ELEVATION  
1 : 100

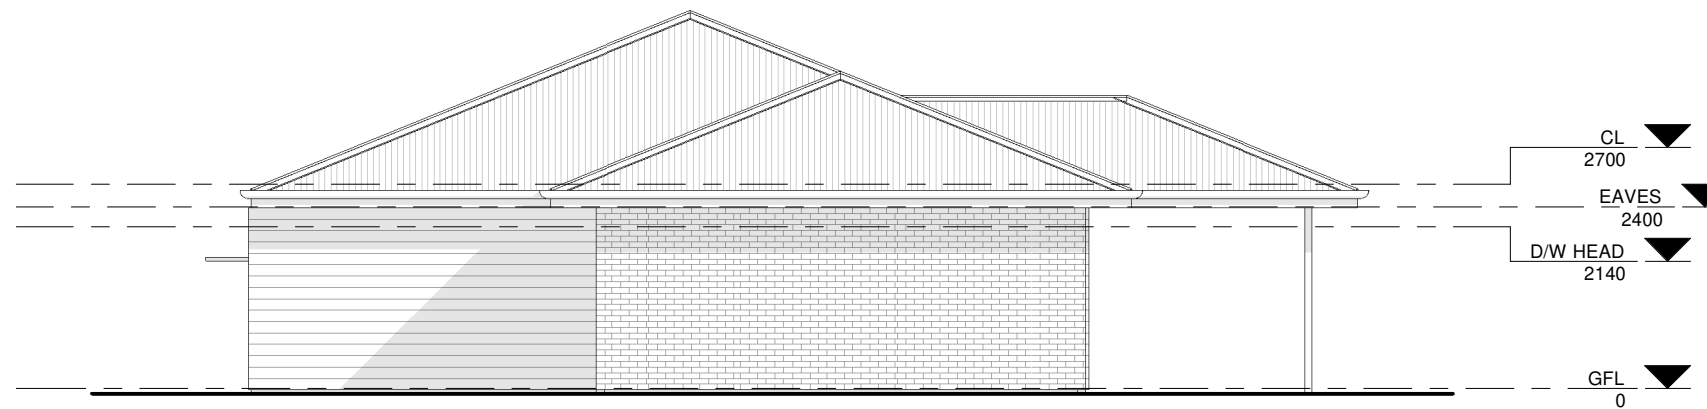

**SE** SOUTH-EAST ELEVATION  
1 : 100

ANY FORM OF REPRODUCTION OF THIS DRAWING IN FULL OR IN PART WITHOUT WRITTEN PERMISSION FROM HOWARD + HEAVER ARCHITECTS, CONSTITUTES AN INFRINGEMENT OF COPYRIGHT.

CONTRACTOR TO CHECK AND VERIFY ALL DIMENSIONS, LEVELS & ANGLES ON SITE PRIOR TO COMMENCEMENT OF WORK. THIS IS A CAD DRAWING. DO NOT SCALE

rev	date	description

**H+H** architects

58 SERPENTINE RD, ALBANY WA 6330  
PO BOX 5427, ALBANY WA 6332  
ADMIN@HHARCHITECTS.COM.AU  
WWW.HHARCHITECTS.COM.AU  
08 9842 5558

project **PROPOSED AGED PERSONS UNITS**  
**JOHNSTON STREET, WICKEPIN, WA**  
client **SHIRE OF WICKEPIN**

drawing		scale 1 : 100@ A3
<b>ELEVATIONS - UNIT TYPE 1</b>		date 24.06.2020
designed SM	cad file -	dwg no. rev.
drawn PG	project number 2258-20	<b>SK1.41</b>