


25 AUG 2021

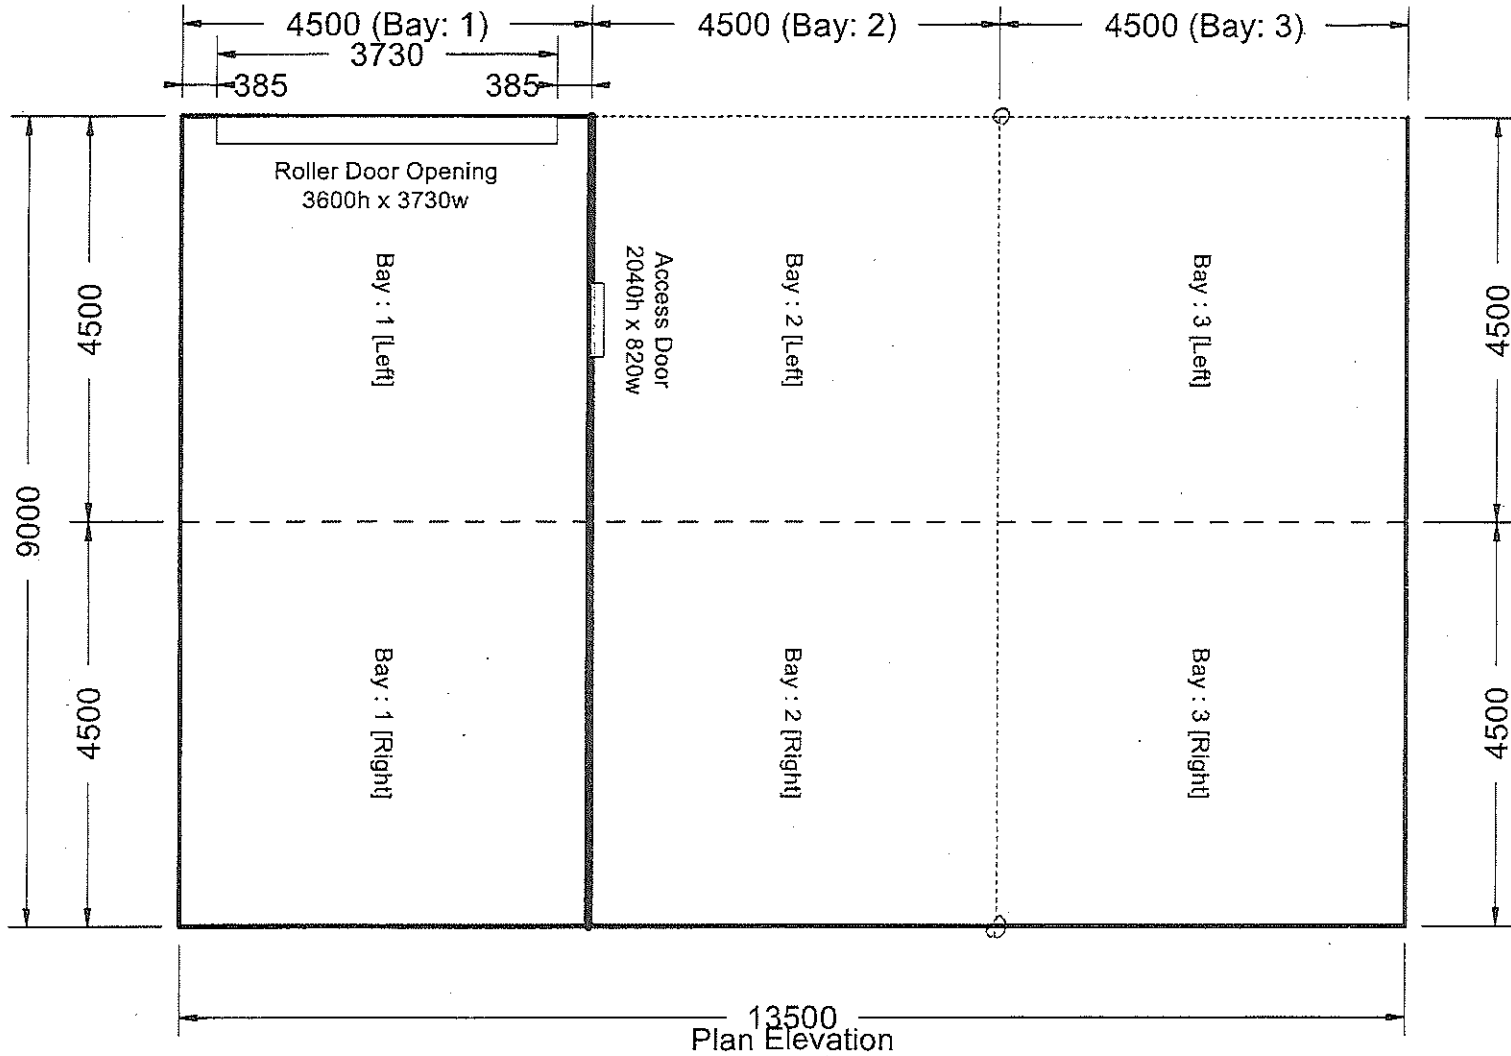

F E N C G

George Zuev
NER 326457
06 JUL 2021

GOLF CLUB

now BUILDINGS
 P 1300 553 779 F 1300 554 882
 E james@nowbuildings.com.au
 www.nowbuildings.com.au

DRAWING DETAILS
 PROPOSED PROJECT: Bushb025246 | 9m x 13.6m x 4.5m - Enclosed Building
 CUSTOMER: L K Bushby, Kelih Bushby
 SITE: 4 Curlew Way, Wickepin . WA. 6379

DRAWING DETAILS
 DRAWING NO.: AP26246
 DRAWING TYPE: Architectural Drawings
 DRAWING SCALE: 1:51