


25 AUG 2021

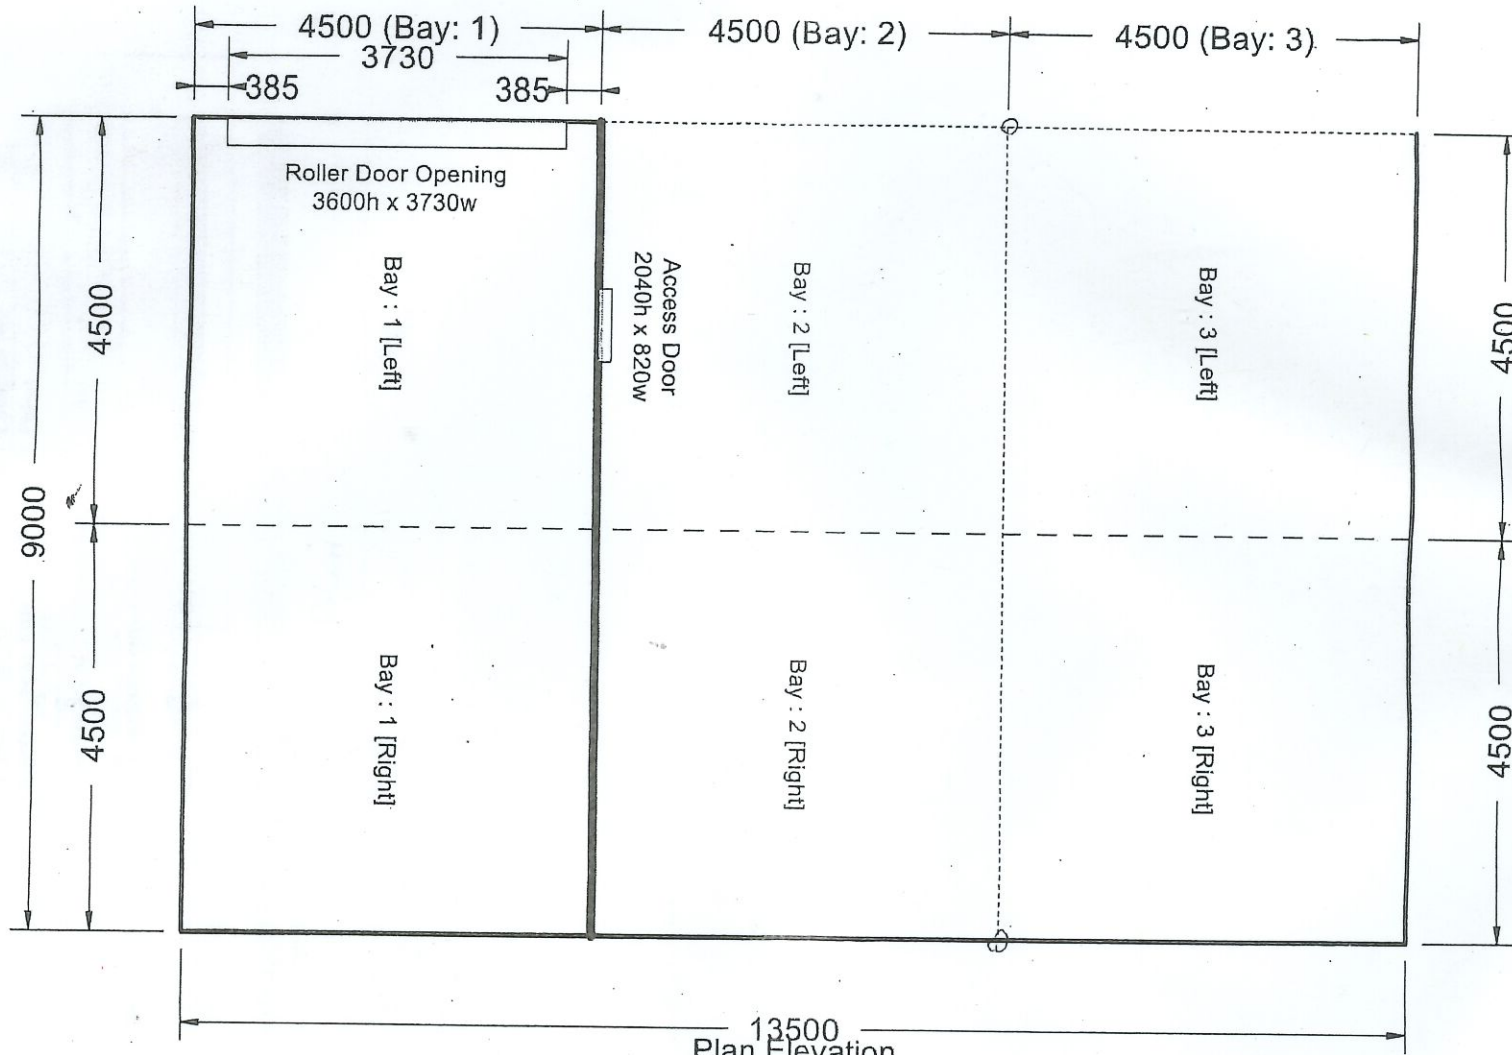

GOLF CLUB

FENCING

George Zuev  
NER 326457  
06 JUL 93

PLANS DRAWN BY

**NOW BUILDINGS**

P 1300 553 779 F 1300 554 882  
E james@nowbuildings.com.au  
www.nowbuildings.com.au

JOB DETAILS

PROPOSED PROJECT: Buehb026246 | 9m x 13.5m x 4.5m - Enclosed Building

CUSTOMER: L K Bushby, Keith Bushby

SITE: 4 Curlew Way, Wickiepin, WA, 6370

DRAWING DETAILS

DRAWING NO.: AP26246

DRAWING TYPE: Architectural Drawings

DRAWING SCALE: 1:51