


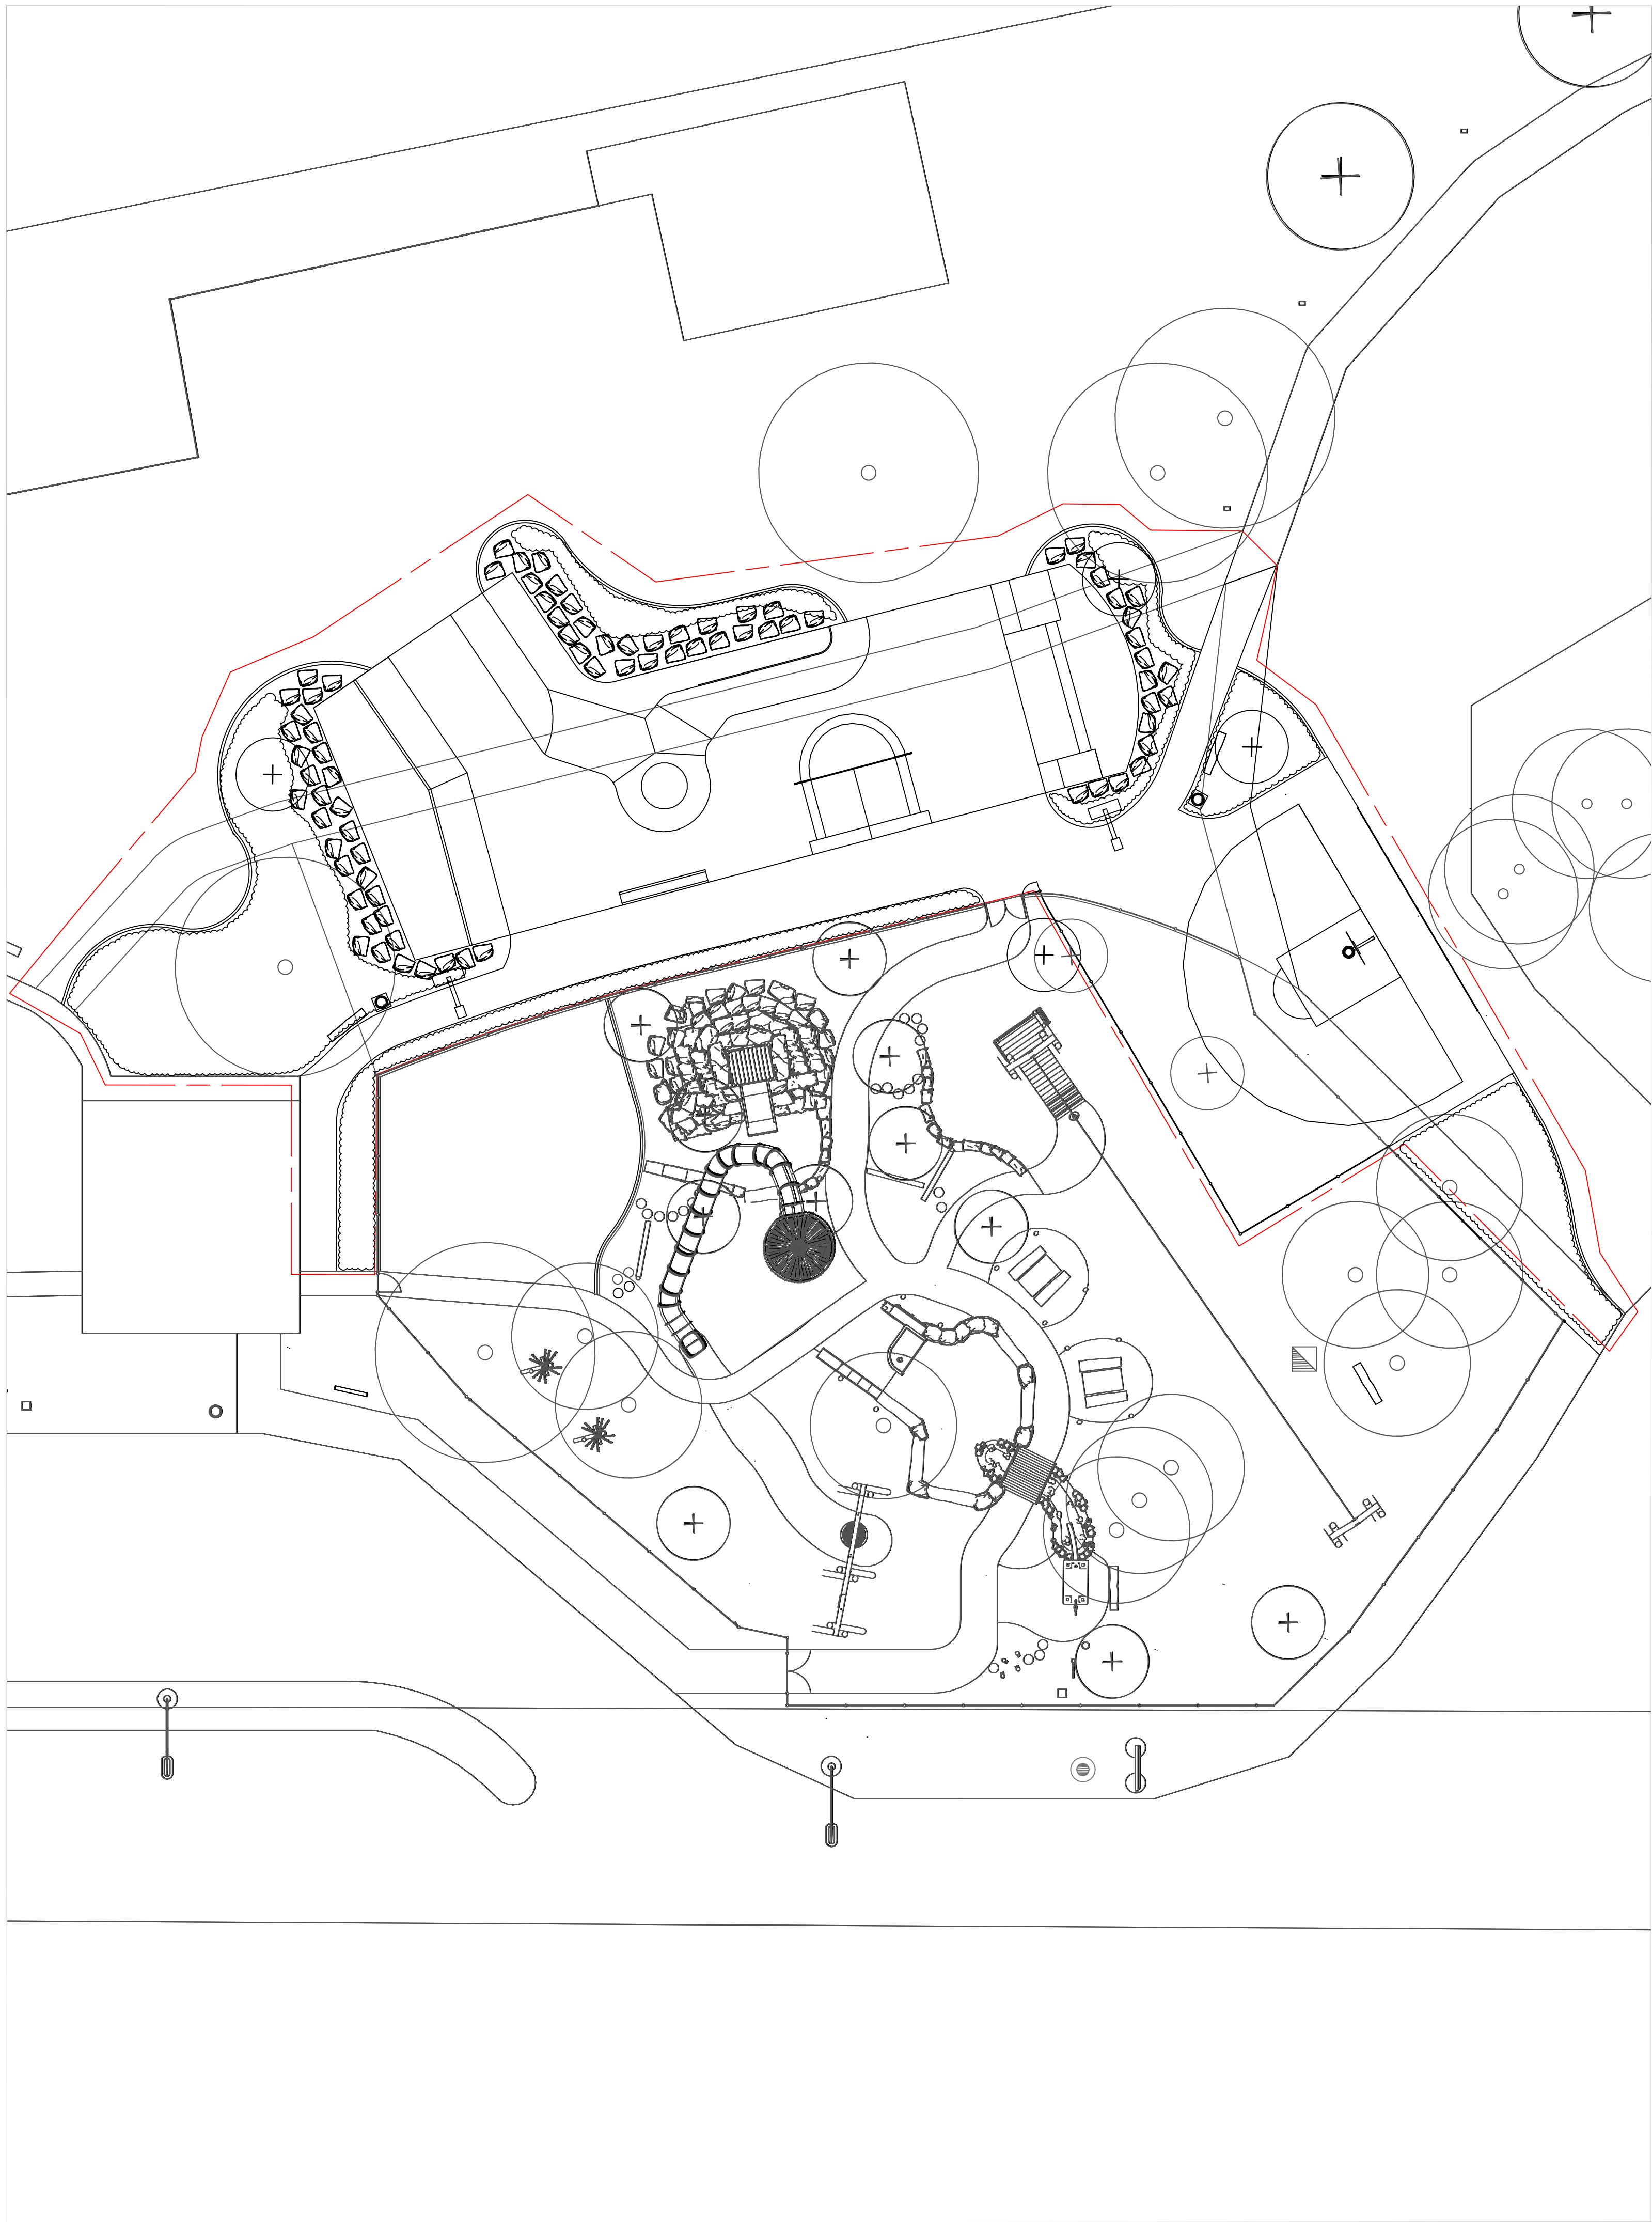

TENDER


SHIRE OF WICKEPIN


WOGOLIN ROAD RECREATION AREA STAGE 2B
LANDSCAPE ARCHITECTURAL DRAWINGS

DRAWING SCHEDULE

L00	COVER PAGE	NTS
LS101	EXISTING CONDITIONS & DEMOLITION	1:100
LS102	MASTER	1:100
LS103	HARDWORKS AND SURFACES	1:100
LG104	GRADING	1:100
LS105	EQUIPMENT	1:100
LP106	PLANTING	1:100
LD01	DETAILS	AS SHOWN

B	11/05/2022	AL	90% FOR REVIEW		
REV	DATE	BY	DESCRIPTION		
PROJECT: WOGOLIN ROAD RECREATION AREA STAGE 2B					
SITE ADDRESS: WOGOLIN ROAD					
CLIENT: SHIRE OF WICKEPIN					
TITLE: COVER PAGE					
SCALE AT A1: NTS		DATE: 11/05/22	DESIGN: AL	DRAWN: AL	CHECKED: ST
PROJECT NO: 4901		DRAWING NO: L00			REVISION: B
 nature PLAY SOLUTIONS DESIGN. BUILD. PLAY. NATURE PLAY SOLUTIONS 8 Burchell Way Kewdale 6105, WA (08) 9361 1355 play@natureplaysolutions.com.au					

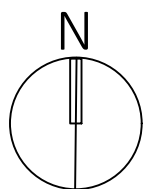

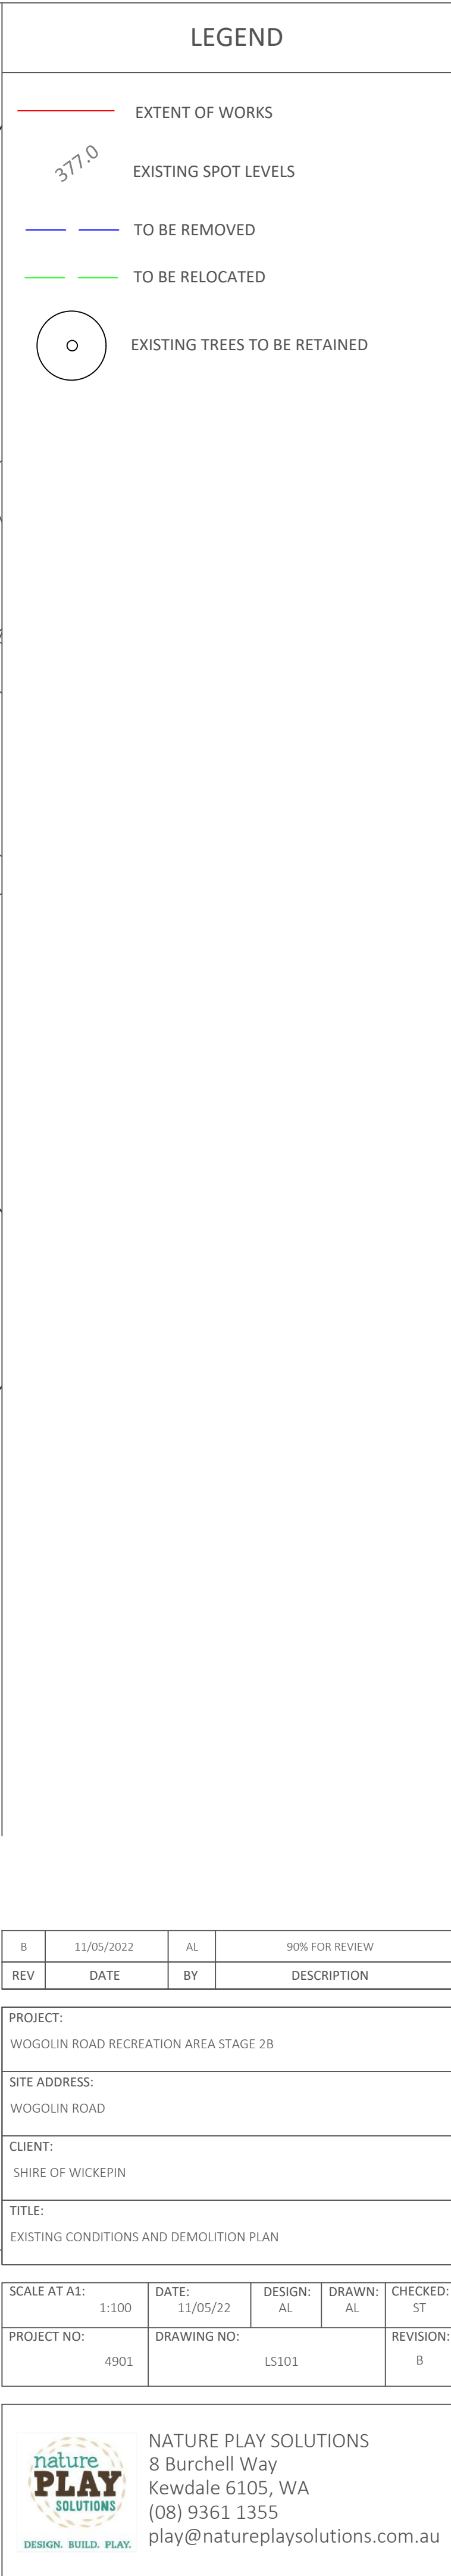

B	11/05/2022	AL	90% FOR REVIEW
REV	DATE	BY	DESCRIPTION

PROJECT:
WOGOLIN ROAD RECREATION AREA STAGE 2B

SITE ADDRESS:
WOGOLIN ROAD

CLIENT:
SHIRE OF WICKEPIN


TITLE:
EXISTING CONDITIONS AND DEMOLITION PLAN

SCALE AT A1: 1:100	DATE: 11/05/22	DESIGN: AL	DRAWN: AL	CHECKED: ST
PROJECT NO: 4901	DRAWING NO: LS101			REVISION: B



NATURE PLAY SOLUTIONS
 8 Burchell Way
 Kewdale 6105, WA
 (08) 9361 1355
play@natureplaysolutions.com.au

DESIGN. BUILD. PLAY.

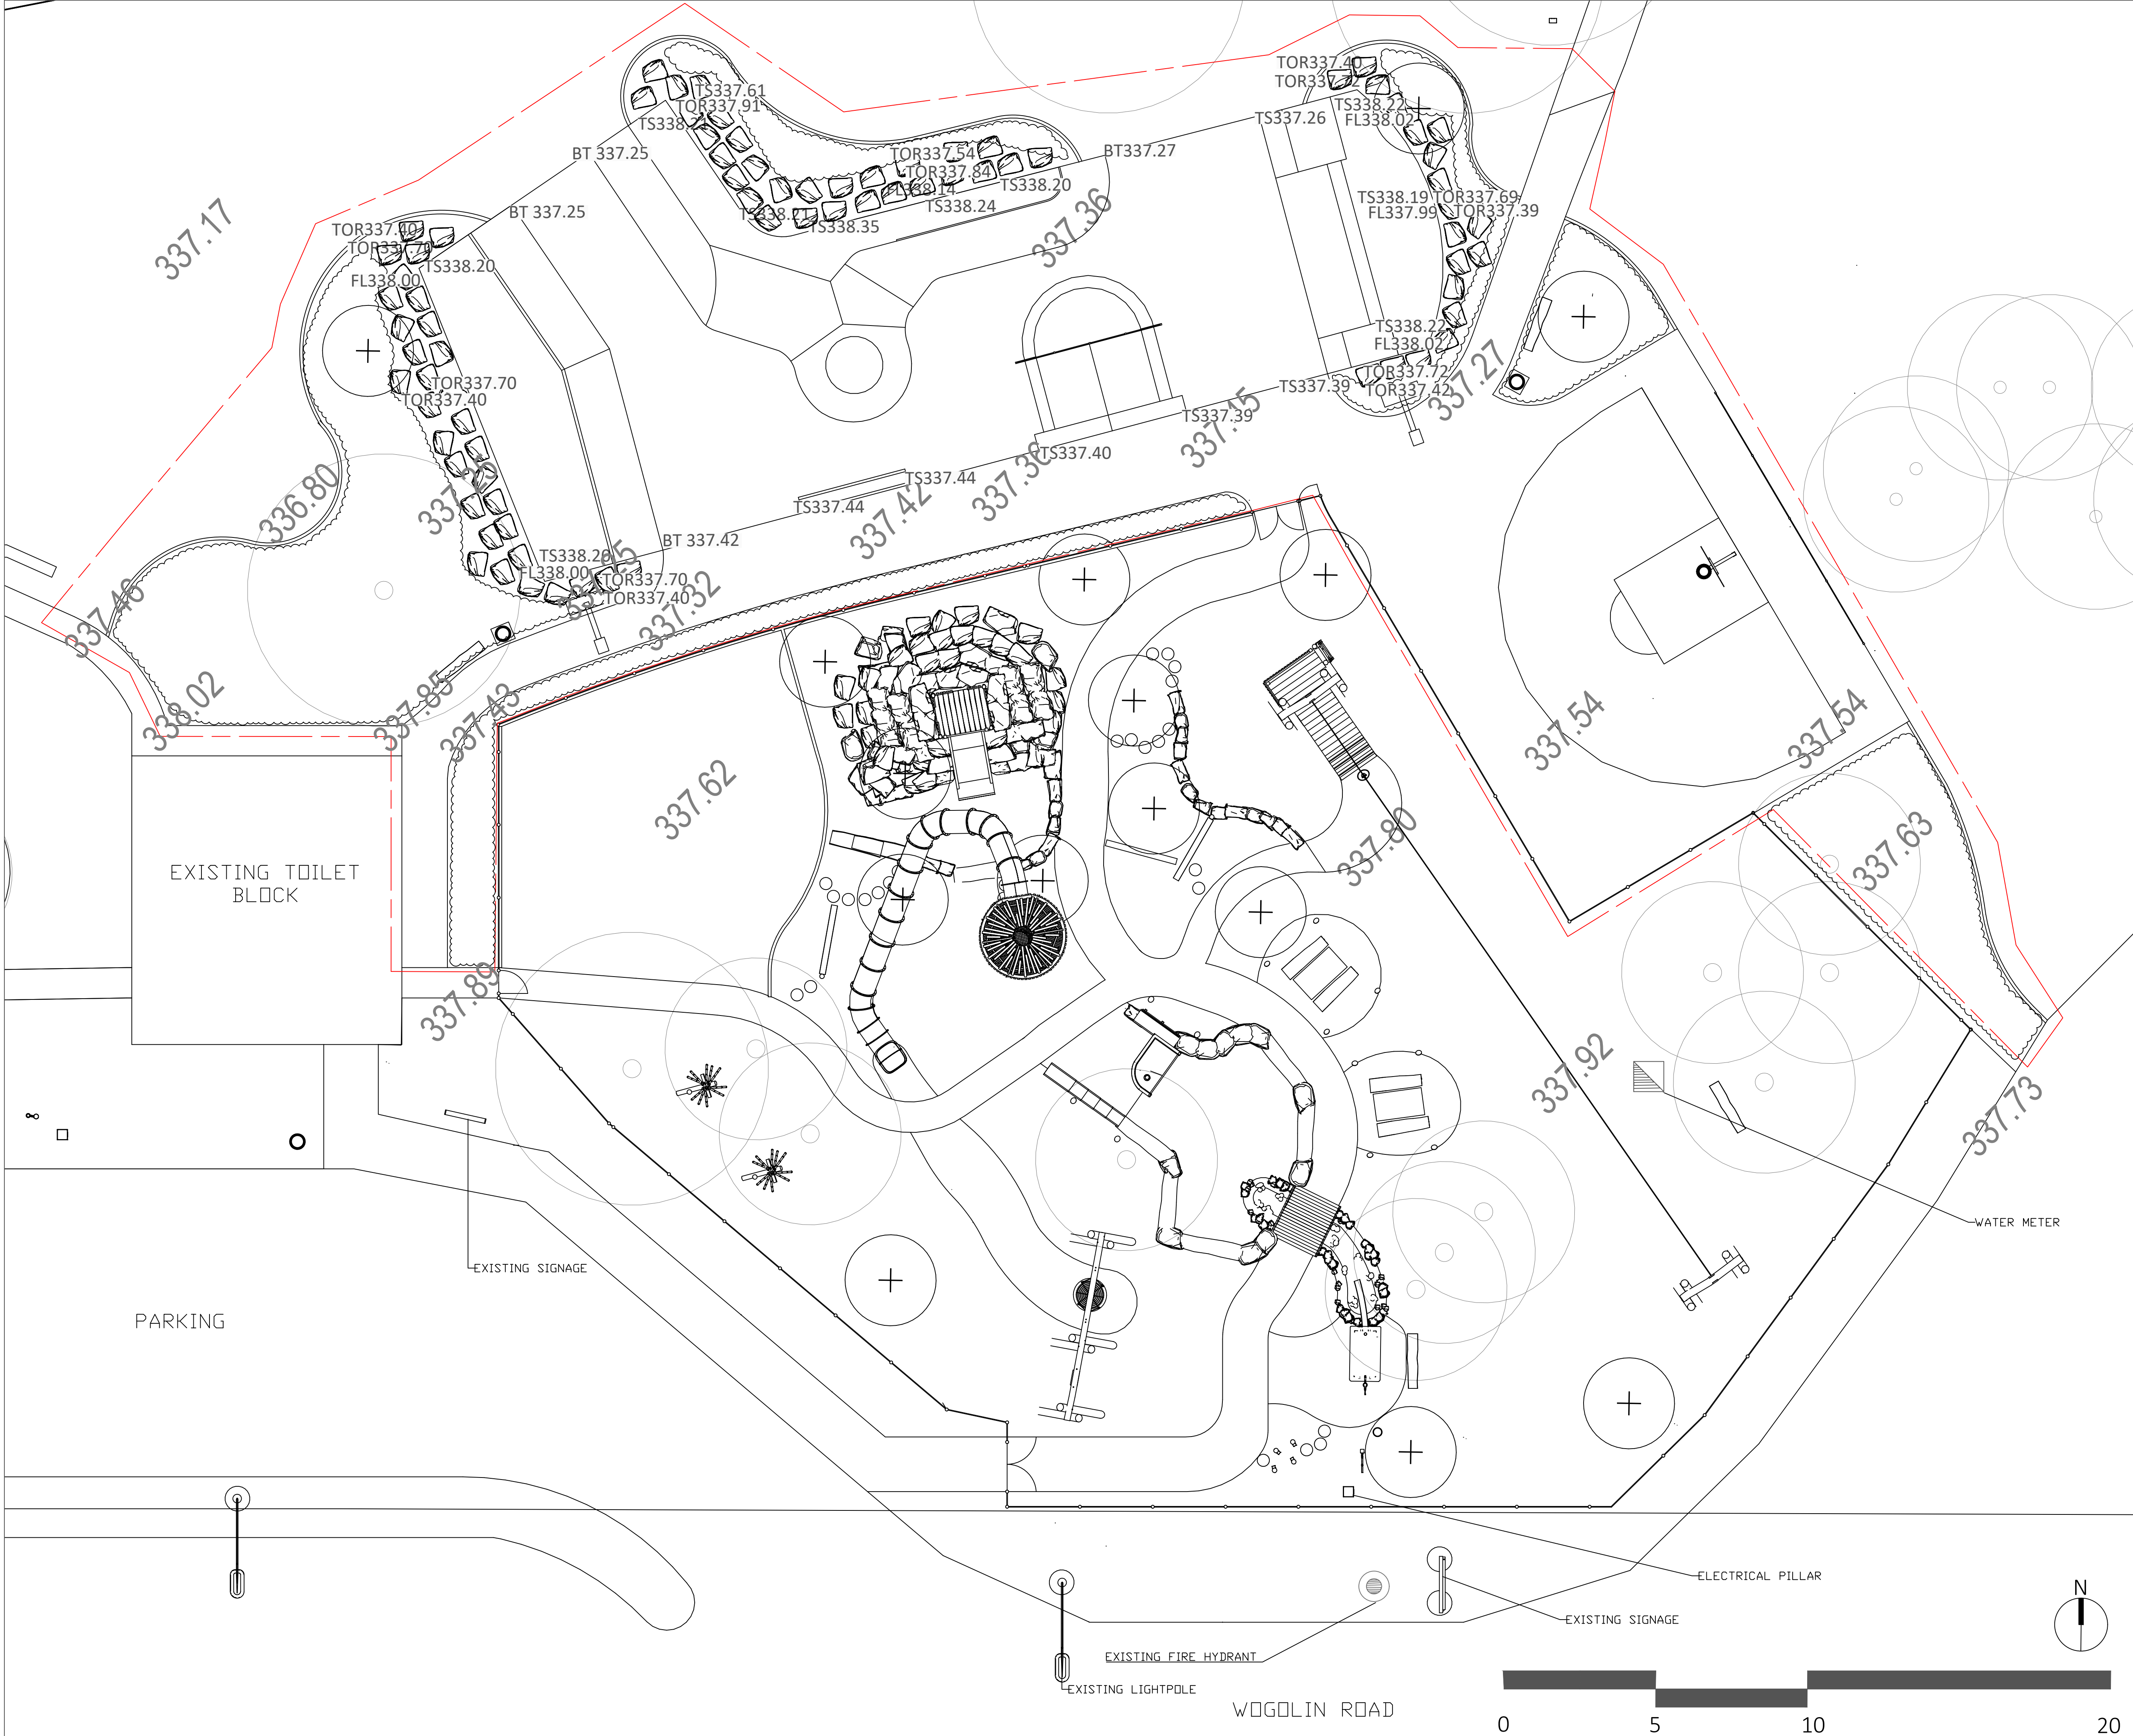

LEGEND

EXTENT OF WORKS

377.0

EXISTING LEVELS

TS 338.20

PROPOSED TOP OF FINISHED SLAB LEVEL

BT 337.25

PROPOSED BOTTOM OF TRANSITION LEVEL

FL 338.00

PROPOSED FINISHED LEVEL

TOR 337.90

PROPOSED TOP OF ROCK LEVEL

PLANTING

ROCKS/ BOULDERS

EXISTING TREES TO BE RETAINED

PROPOSED TREES

B	11/05/2022	AL	90% FOR REVIEW
REV	DATE	BY	DESCRIPTION

PROJECT:

WOGOLIN ROAD RECREATION AREA STAGE 2B

SITE ADDRESS:

WOGOLIN ROAD

CLIENT:

SHIRE OF WICKEPIN

TITLE:

MASTER

SCALE AT A1:	1:100	DATE:	11/05/22	DESIGN:	AL	DRAWN:	AL	CHECKED:	ST
PROJECT NO:	4901	DRAWING NO:	LS102	REVISION:	B				

nature
PLAY
SOLUTIONS

DESIGN. BUILD. PLAY.


NATURE PLAY SOLUTIONS

8 Burchell Way

Kewdale 6105, WA

(08) 9361 1355

play@natureplaysolutions.com.au

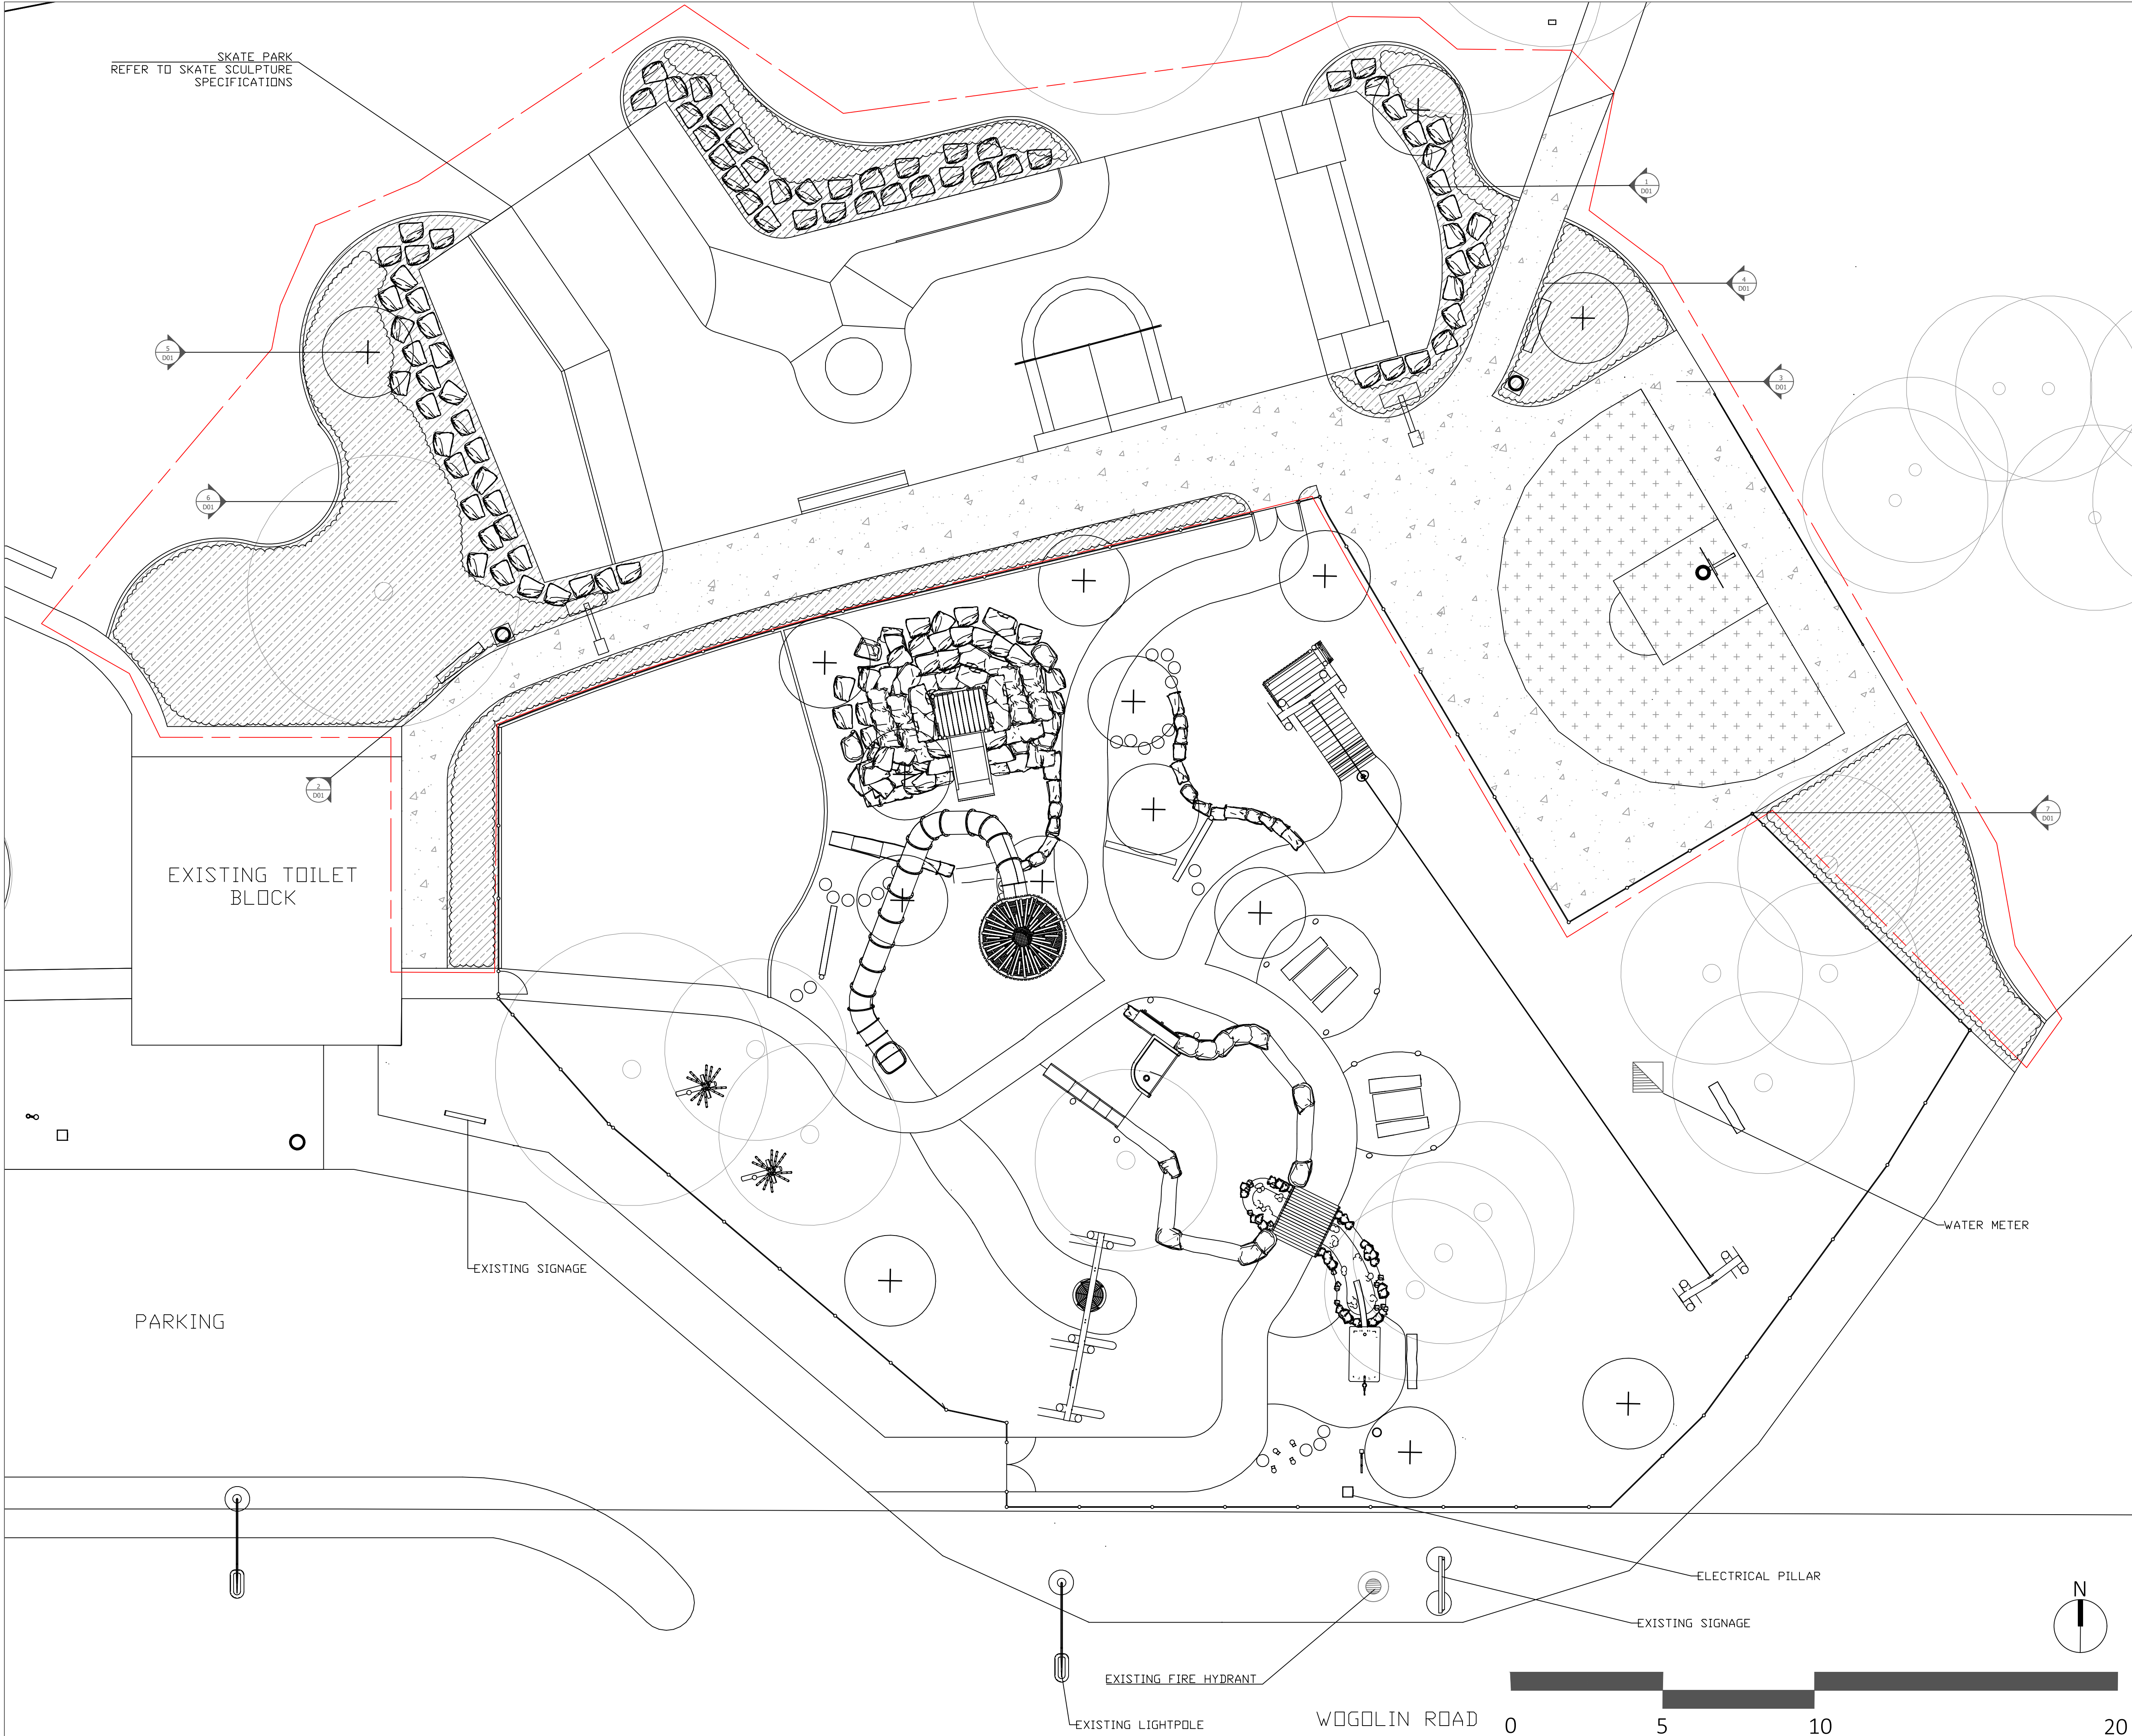

SKATE PARK
REFER TO SKATE SCULPTURE
SPECIFICATIONS

EXISTING TOILET
BLOCK

EXISTING SIGNAGE

PARKING

WATER METER

ELECTRICAL PILLAR

EXISTING SIGNAGE

EXISTING FIRE HYDRANT

EXISTING LIGHTPOLE

WOGOLIN ROAD

LEGEND

EXTENT OF WORKS

MULCH
REFER TO SPECS

CONCRETE
REFER TO SPECS

BASKETBALL COURT SURFACING
REFER TO SPECS

PLANTING

ROCKS/ BOULDERS

EXISTING TREES TO BE RETAINED

PROPOSED TREES

LIGHT POLES

BINS


CALLOUTS

FENCE

B	11/05/22	AL	90% FOR REVIEW
REV	DATE	BY	DESCRIPTION
PROJECT: WOGOLIN ROAD RECREATION AREA STAGE 2B			
SITE ADDRESS: WOGOLIN ROAD			
CLIENT: SHIRE OF WICKEPIN			
TITLE: HARDWORKS AND SURFACES			
SCALE AT A1: 1:100	DATE: 11/05/22	DESIGN: AL	CHECKED: ST
PROJECT NO: 4901	DRAWING NO: LS103	DRAWN: ST	REVISION: B




NATURE PLAY SOLUTIONS
8 Burchell Way
Kewdale 6105, WA
(08) 9361 1355
play@natureplaysolutions.com.au

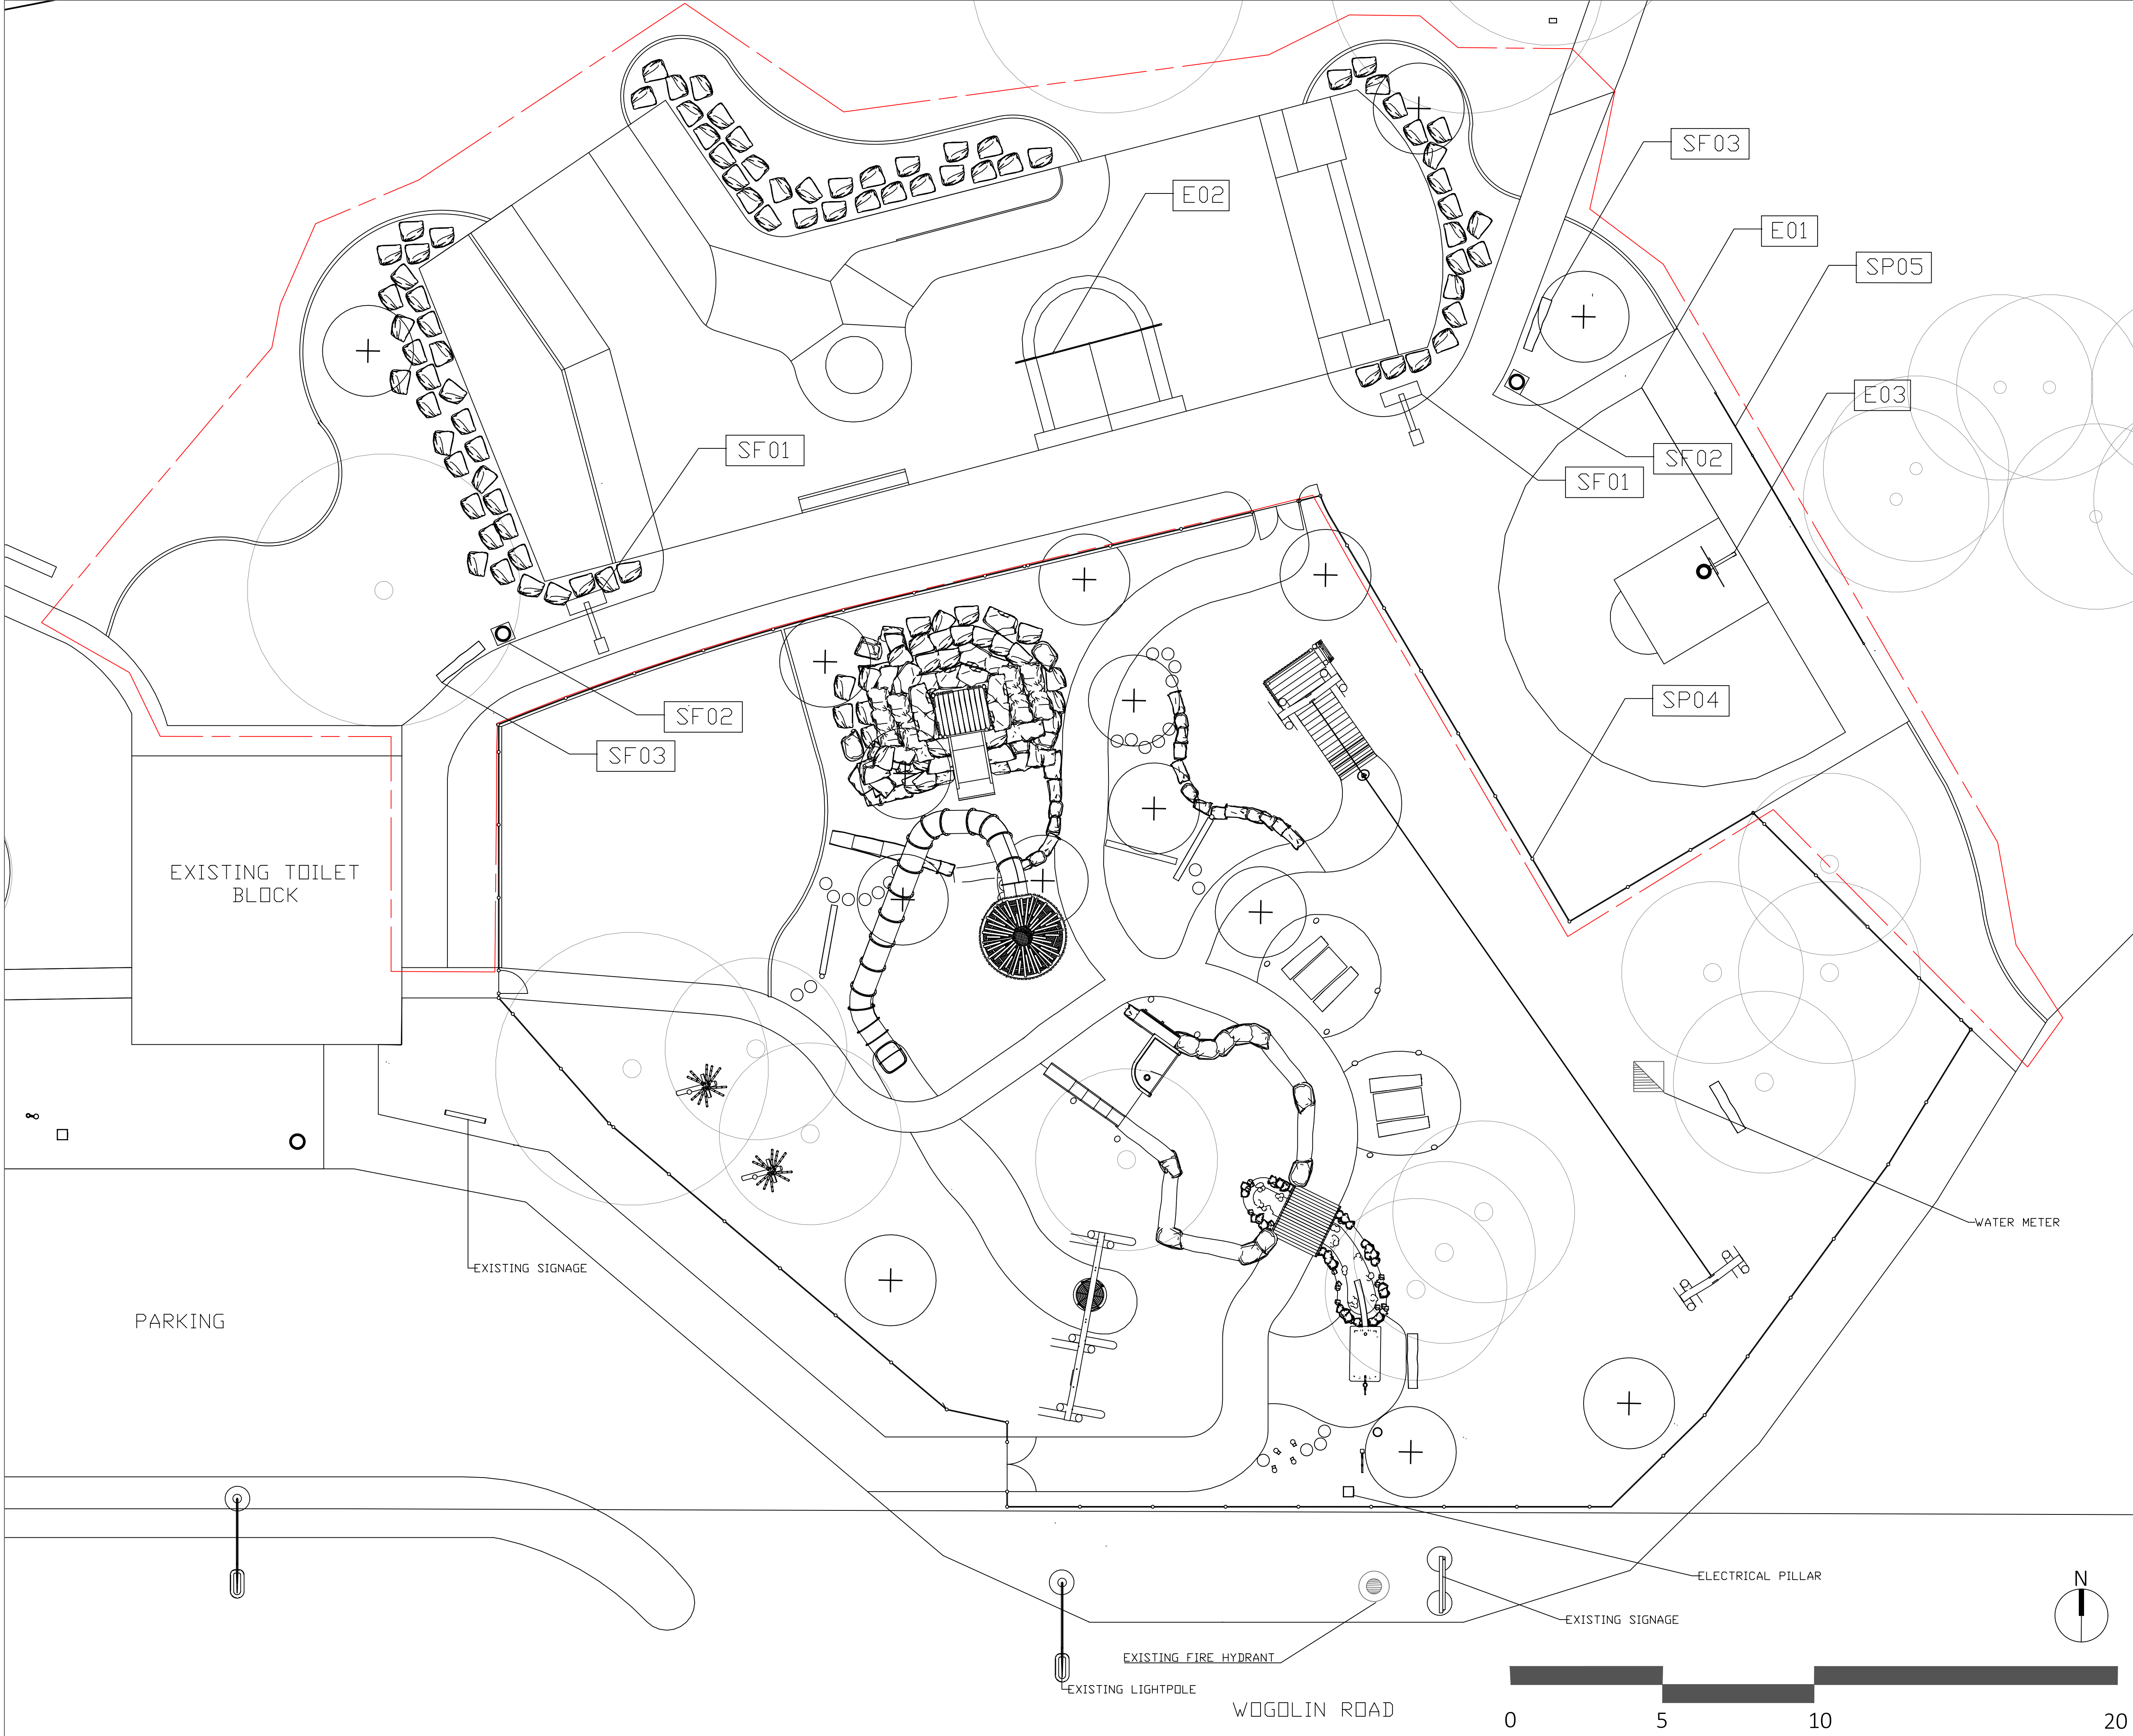


LEGEND

- EQUIPMENT
- E01 BASKETBALL COURT - 3X3 DIMENSIONS (REFER TO SPECS)
 - E02 SKATE PARK BY SKATE SCULPTURE (REFER TO SPECS BY SKATE SCULPTURE)
 - E03 BASKETBALL HOOP (REFER TO SPECS)
- STREET FURNITURE
- SF01 LIGHT POLES (ORCA SOLAR LIGHTING)
 - SF02 BINS (STREET FURNITURE AUSTRALIA)
 - SF03 CHUNKY BENCH (LYPA L018504)
 - SF04 FENCE (USE EXISTING RELOCATED) (USE EXISTING 1.5 POOL FENCE WITH JARRAH POST)
 - SF05 BASKETBALL COURT FENCE (2m CHAINWIRE FENCE - REFER TO SPECS)

B	11/05/2022	AL	90% FOR REVIEW
REV	DATE	BY	DESCRIPTION
PROJECT: WOGOLIN ROAD RECREATION AREA STAGE 2B			
SITE ADDRESS: WOGOLIN ROAD			
CLIENT: SHIRE OF WICKEPIN			
TITLE: EQUIPMENT			
SCALE AT A1: 1:100	DATE: 11/05/22	DESIGN: AL	DRAWN: AL
PROJECT NO: 4901	DRAWING NO: LS105	CHECKED: ST	REVISION: B

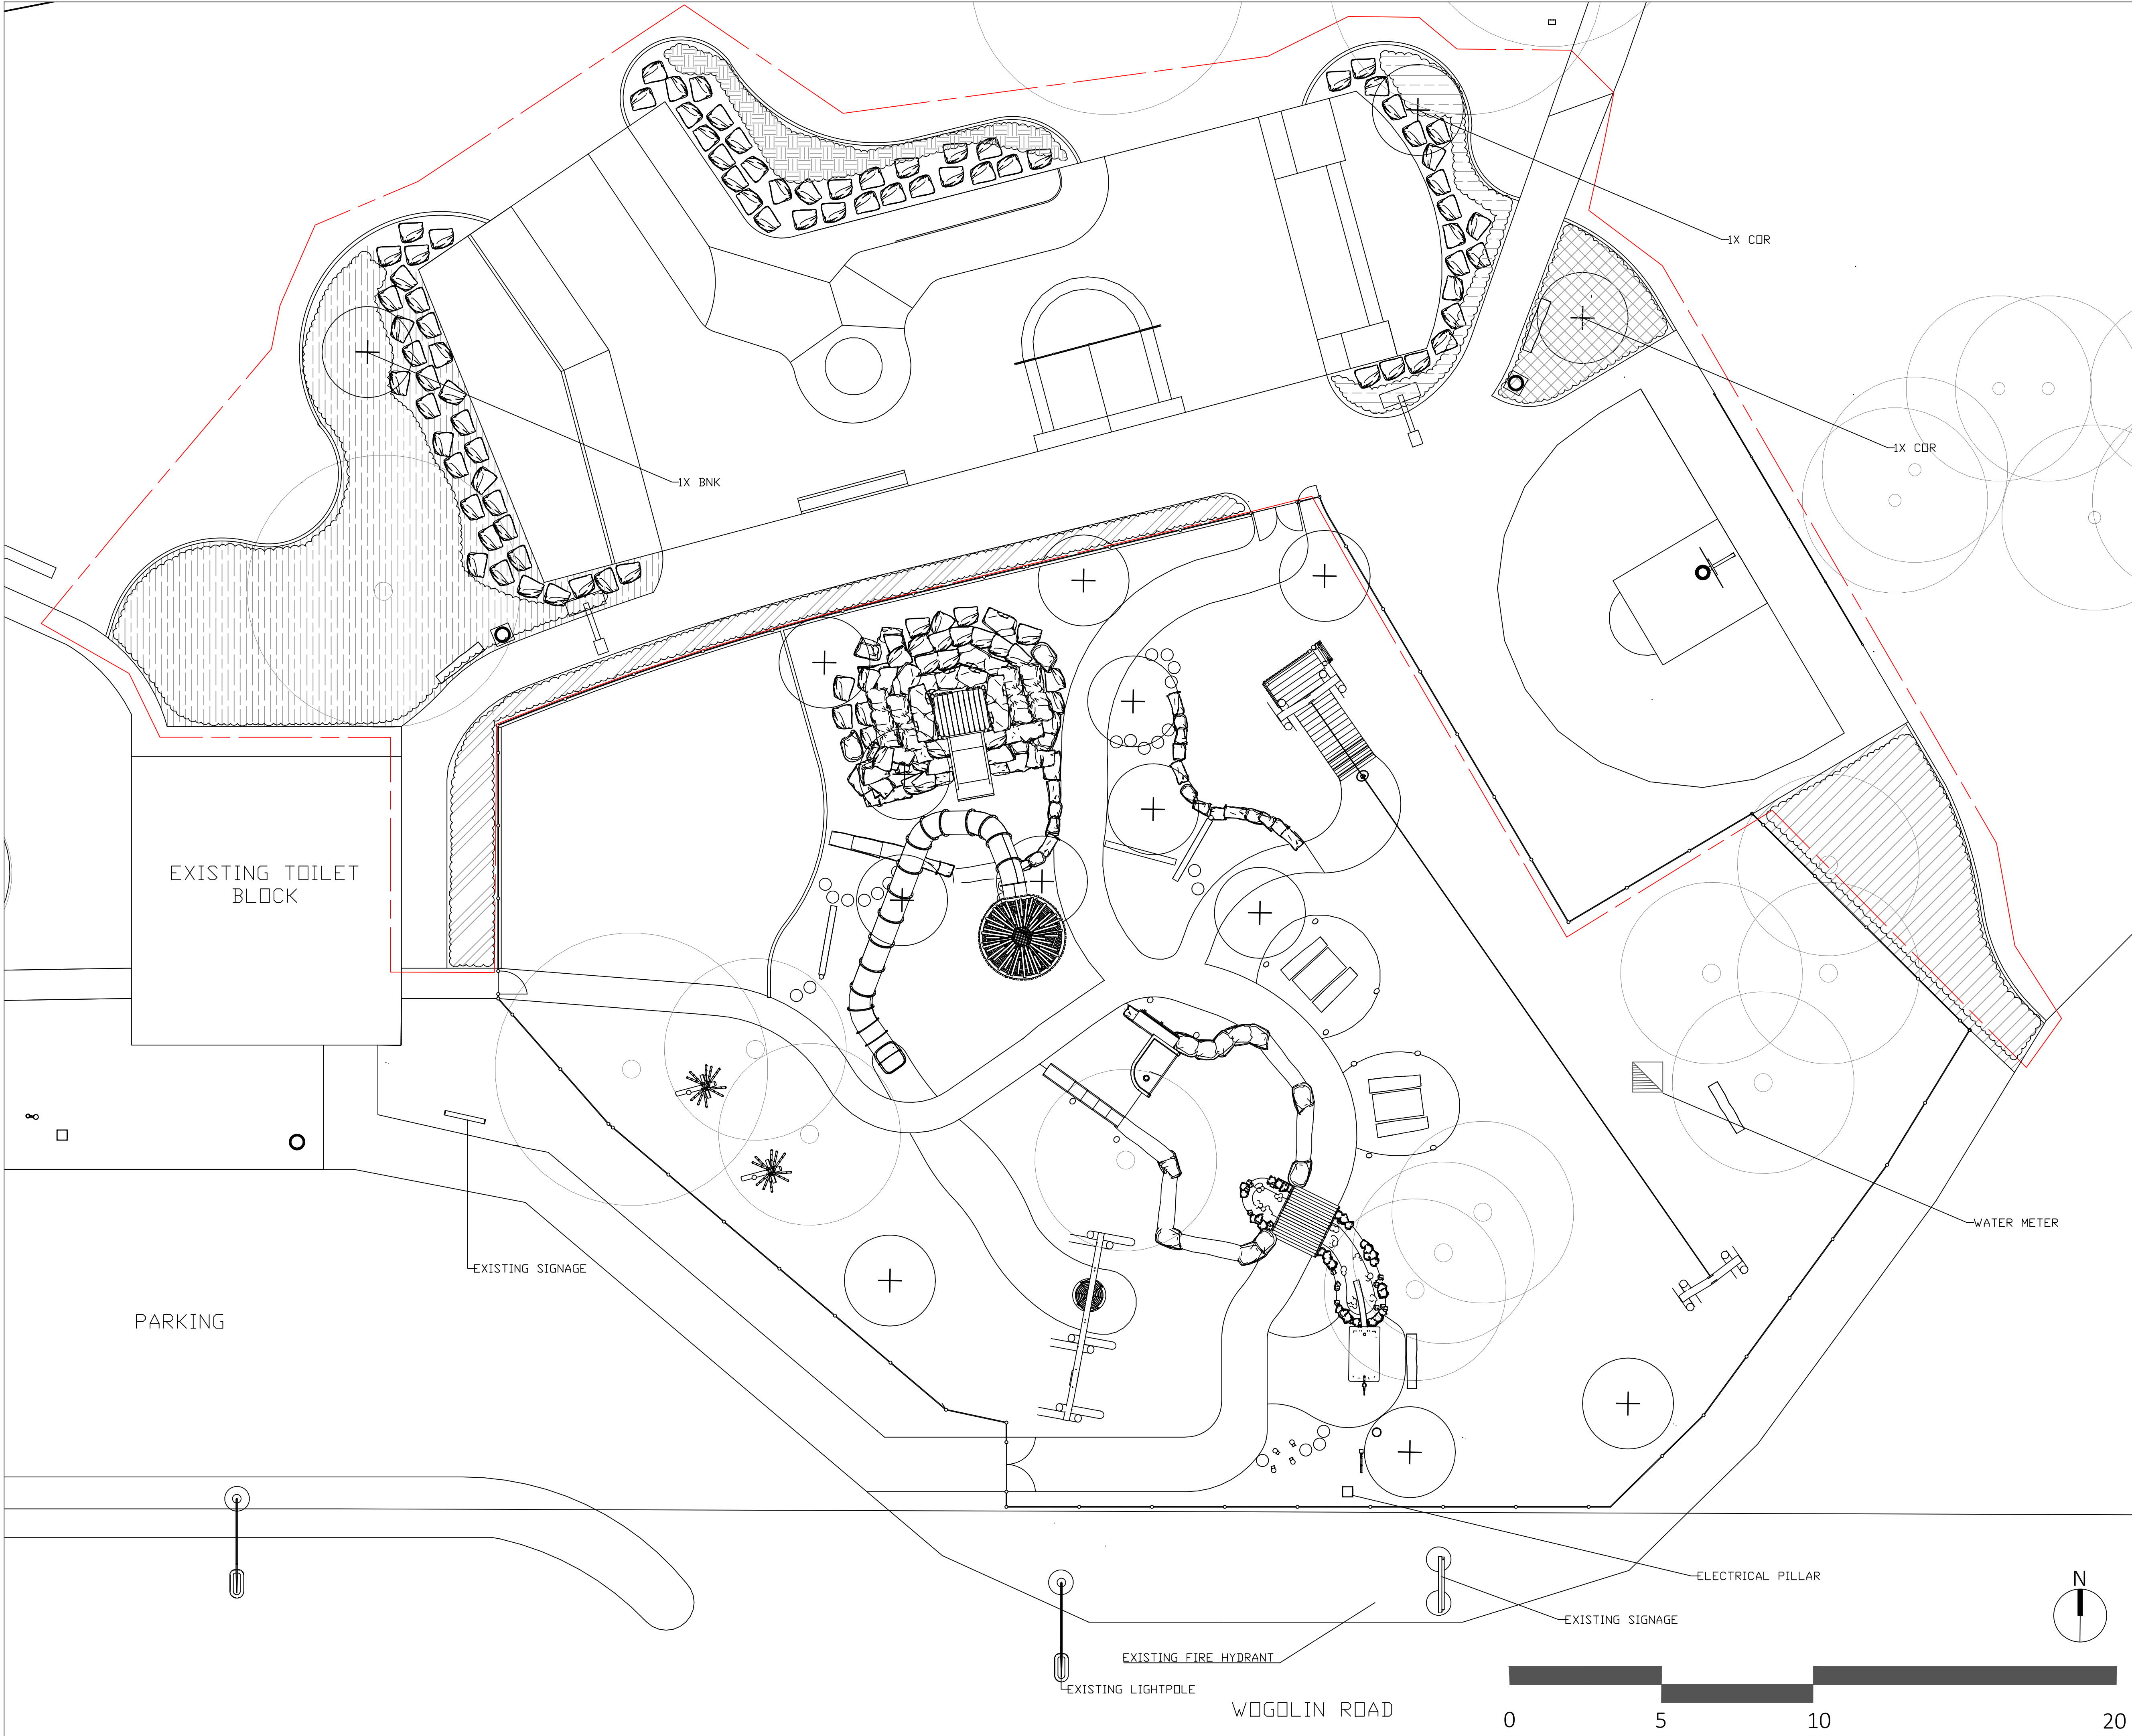

LEGEND

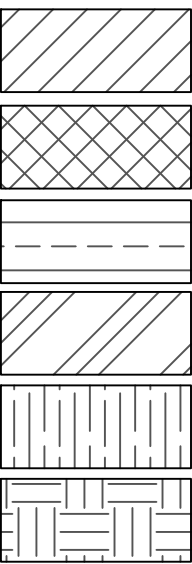

GROUP 1

GROUP 2

GROUP 3

GROUP 4

GROUP 5

GROUP 6



PROPOSED TREE



EXISTING TREE

TREES & SHRUBS

CODE	SPECIES	POT SIZE	QTY	SPREAD
SHRUBS				
Ani	Anigozanthos flavidus 'Red'	140mm	68	1x1
Ban	Banksia nana	140mm	53	1x1
Can	Conostylis candicans	140mm	60	0.3x0.5
Cvi	Callistemon viminalis 'Little John'	140mm	15	1x1
Dre	Dianella revoluta	140mm	89	1x1
Egl	Eremophila glabra 'Kalbarri carpet'	140mm	128	0.5x2
Fno	Ficinia nodosa	140mm	43	1x1
Gre	Grevillea obtusifolia 'Gin Gin Gem'	140mm	137	0.3x2
Lom	Lomandra confertifolia 'Wingarra'	140mm	30	0.3x0.3
Poc	Pattersonia occidentalis	140mm	30	0.8x0.5
TREES				
Cor	Corymbia calophylla 'Rosea'	150L	2	15m
Bnk	Banksia prionotes	75L	1	8m

GROUPS

GROUP 1	TOTAL AREA: 41.6sqm
Egl	Eremophila glabra 'Kalbarri carpet' 140mm 30 0.5x2
Dre	Dianella revoluta 140mm 39 1x1
Gre	Grevillea obtusifolia 'Gin Gin Gem' 140mm 30 0.3x2
Fno	Ficinia nodosa 140mm 25 1x1

GROUP 2	TOTAL AREA: 19sqm
Ani	Anigozanthos flavidus 'Red' 140mm 15 1x1
Lom	Lomandra longifolia 'Katrinus deluxe' 140mm 17 0.7x0.7
Gre	Grevillea obtusifolia 'Gin Gin Gem' 140mm 25 0.3x2

GROUP 3	TOTAL AREA: 11sqm
Egl	Eremophila glabra 'Kalbarri carpet' 140mm 13 0.5x2
Fno	Ficinia nodosa 140mm 10 1x1
Dre	Dianella revoluta 140mm 5 1x1
Ban	Banksia nana 140mm 5 1x1

GROUP 4	TOTAL AREA: 34.5sqm
Poc	Pattersonia occidentalis 140mm 30 0.8x0.5
Cvi	Callistemon viminalis 'Little John' 140mm 15 1x1
Ban	Banksia nana 140mm 15 1x1
Lom	Lomandra confertifolia 'Wingarra' 140mm 30 0.3x0.3
Gre	Grevillea obtusifolia 'Gin Gin Gem' 140mm 12 0.3x2

GROUP 5	TOTAL AREA: 91sqm
Ani	Anigozanthos flavidus 'Red' 140mm 53 1x1
Ban	Banksia nana 140mm 25 1x1
Can	Conostylis candicans 140mm 50 0.3x0.5
Dre	Dianella revoluta 140mm 45 1x1
Gre	Grevillea obtusifolia 'Gin Gin Gem' 140mm 70 0.3x2
Egl	Eremophila glabra 'Kalbarri carpet' 140mm 70 0.5x2

GROUP 6	TOTAL AREA: 13sqm
Ban	Banksia nana 140mm 8 1x1
Can	Conostylis candicans 140mm 10 0.3x0.5
Fno	Ficinia nodosa 140mm 8 1x1
Egl	Eremophila glabra 'Kalbarri carpet' 140mm 15 0.5x2

B	11/05/2022	AL	90% FOR REVIEW
REV	DATE	BY	DESCRIPTION

PROJECT:
WOGOLIN ROAD RECREATION AREA STAGE 2B

SITE ADDRESS:
WOGOLIN ROAD


CLIENT:
SHIRE OF WICKEPIN

TITLE:
PLANTING


SCALE AT A1: 1:100	DATE: 11/05/22	DESIGN: AL	DRAWN: AL	CHECKED: ST
PROJECT NO: 4901	DRAWING NO: LP106	REVISION: B		




NATURE PLAY SOLUTIONS
8 Burchell Way
Kewdale 6105, WA
(08) 9361 1355
play@natureplaysolutions.com.au

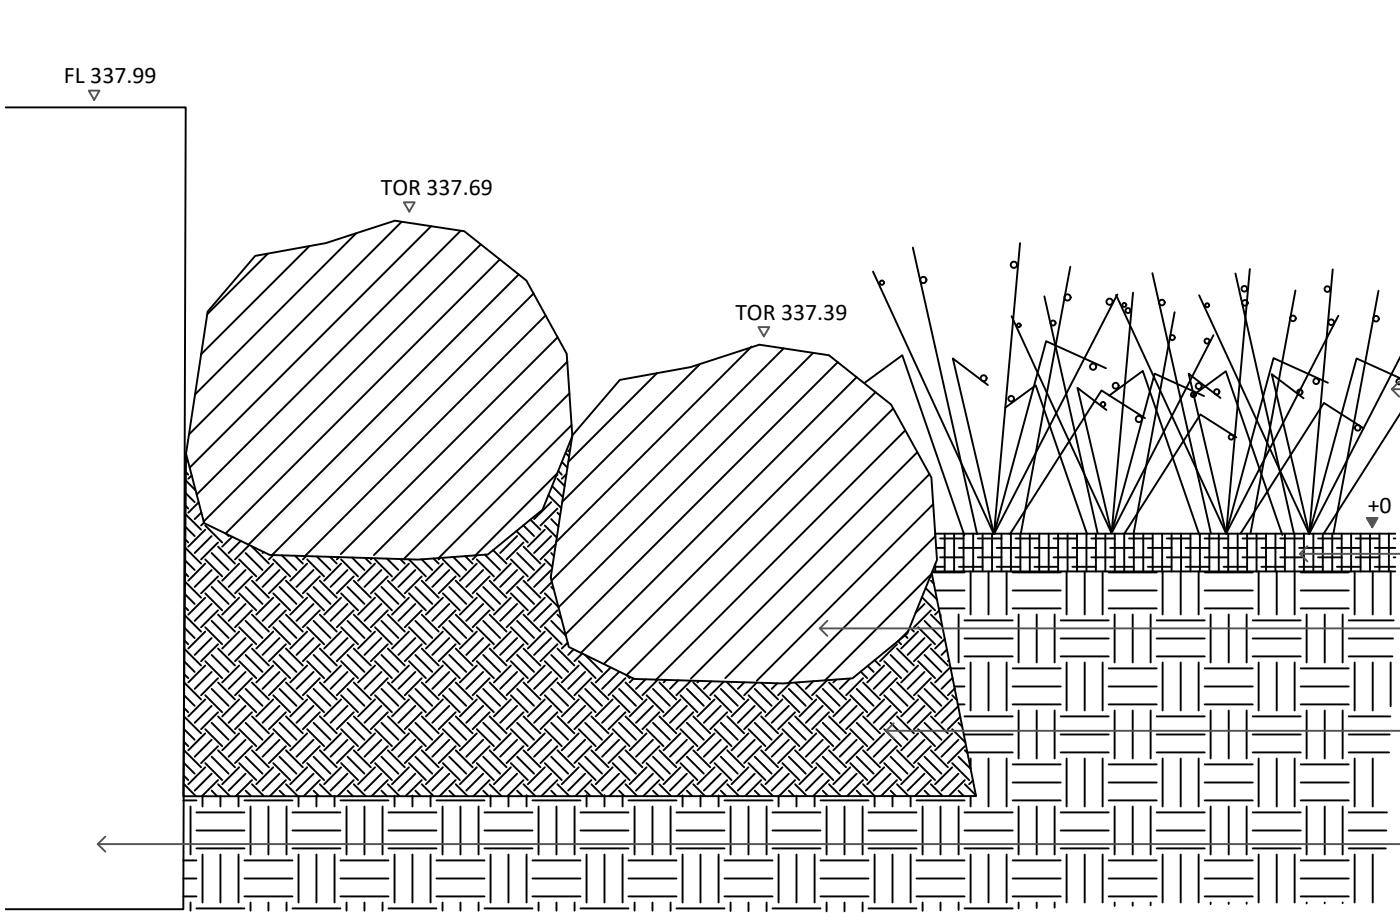


01 BOULDER EDGE TO SKATEPARK
D01 SECTION SCALE 1:20

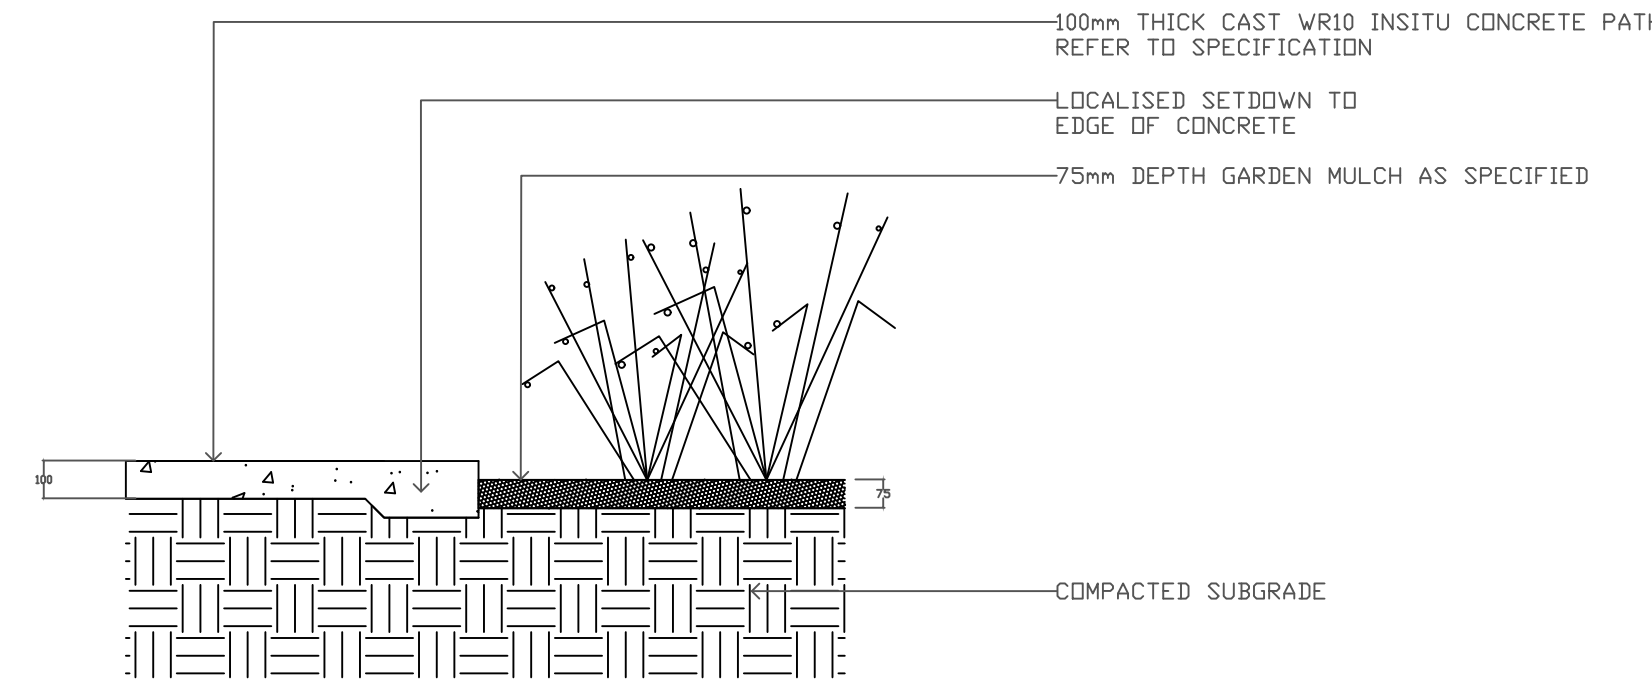


02 CONCRETE PATH TO MASS PLANTING BED
D01 SECTION SCALE 1:20

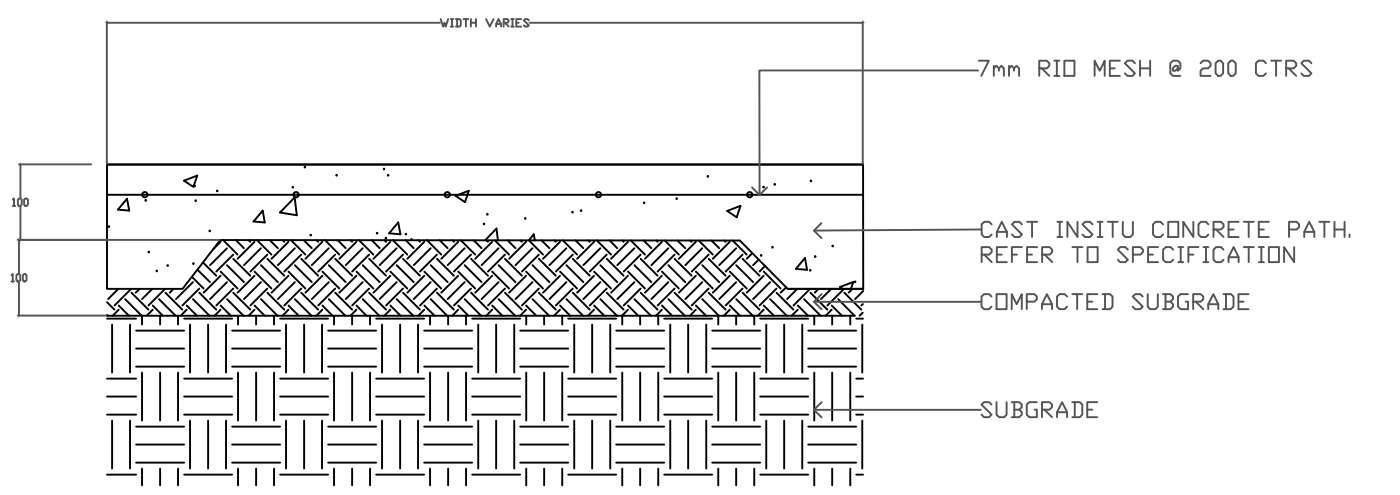


03 TYPICAL CAST INSITU CONCRETE PATH
D01 SECTION SCALE 1:10

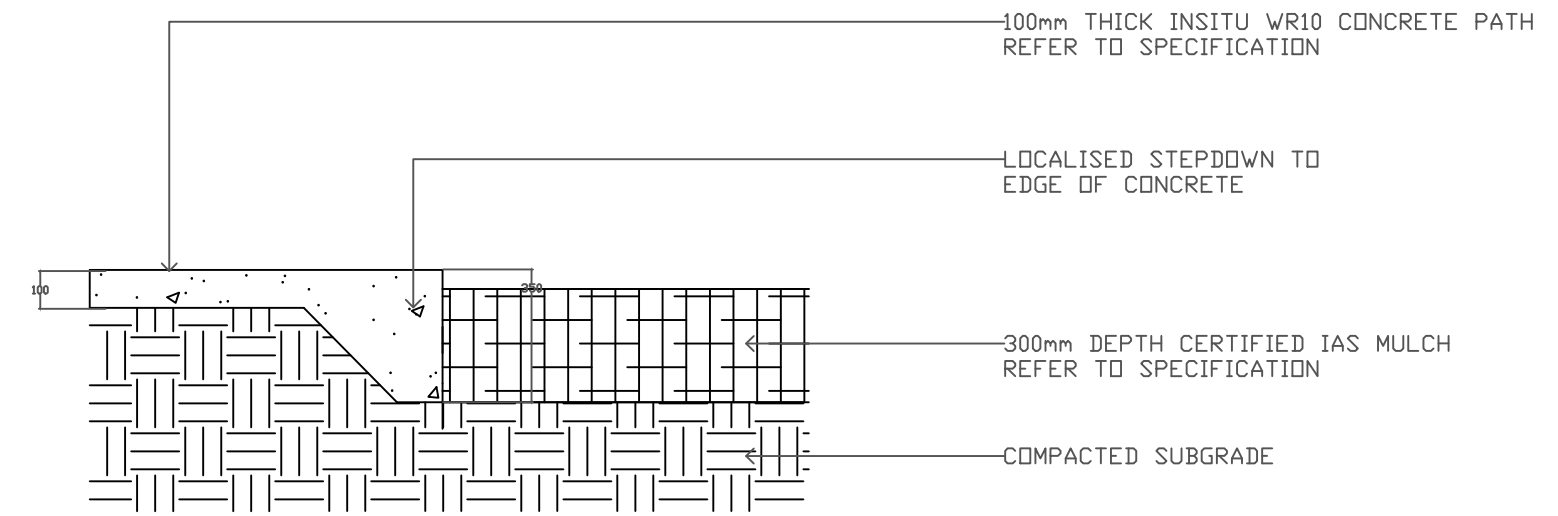


05 CONCRETE PATH TO CERTIFIED IAS MULCH
D01 SECTION SCALE 1:20

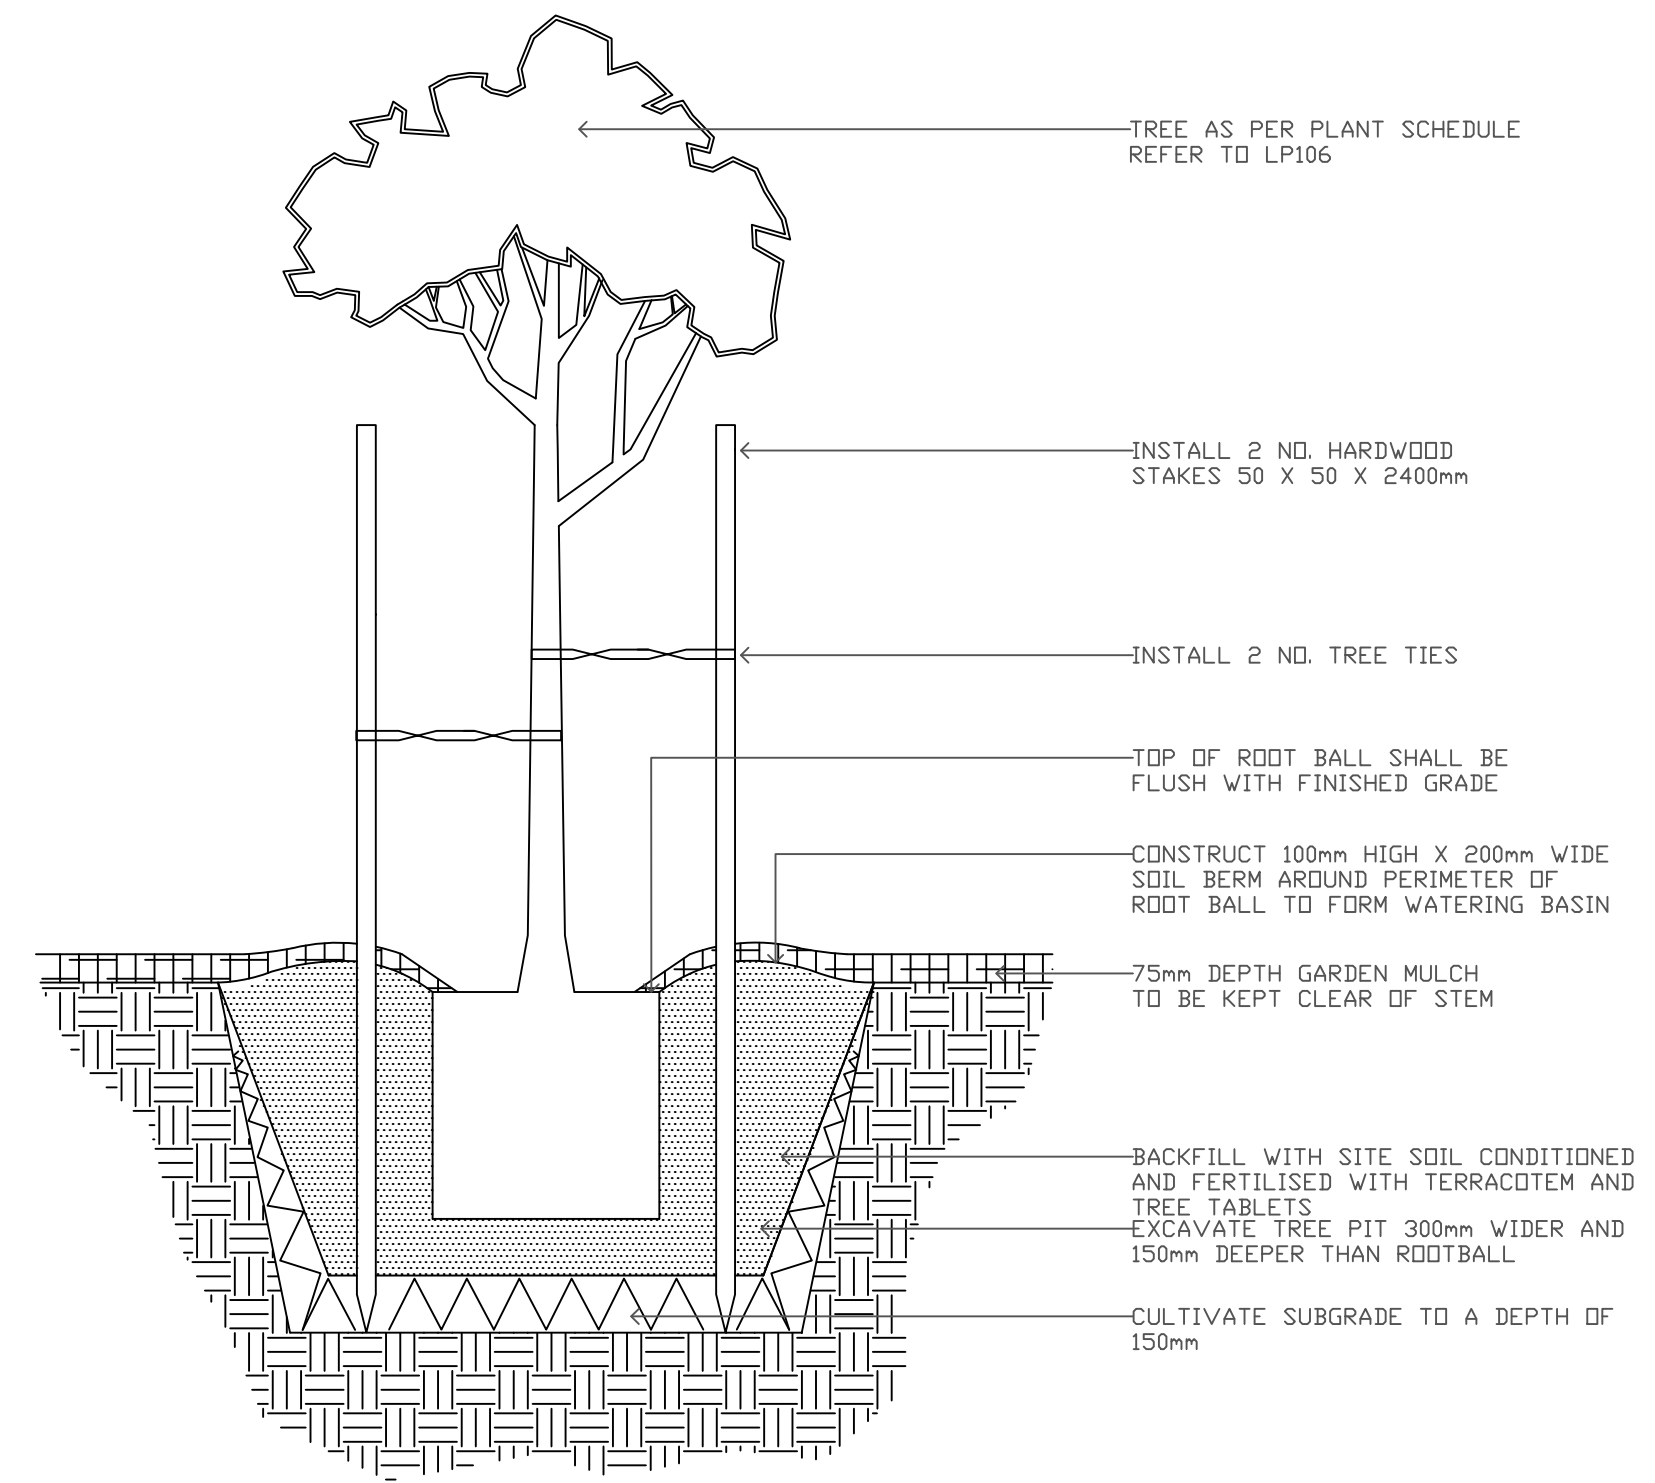

05 100L TREE
D01 DETAIL SCALE 1:20

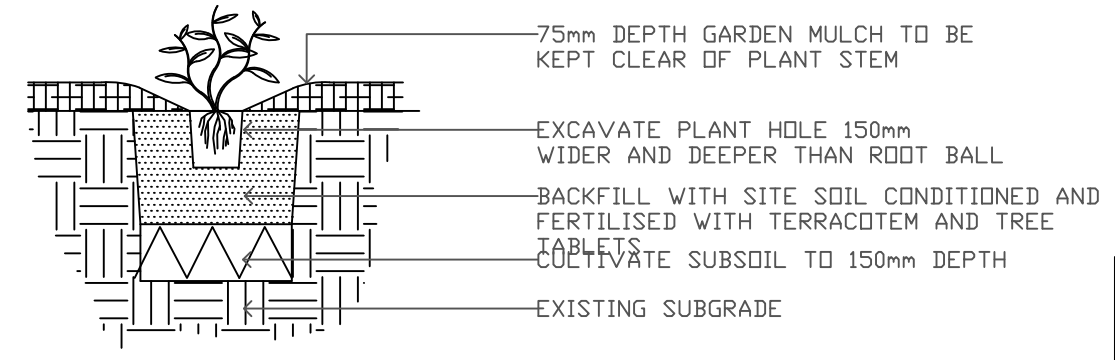

06 140MM POT
D01 SECTION SCALE 1:20

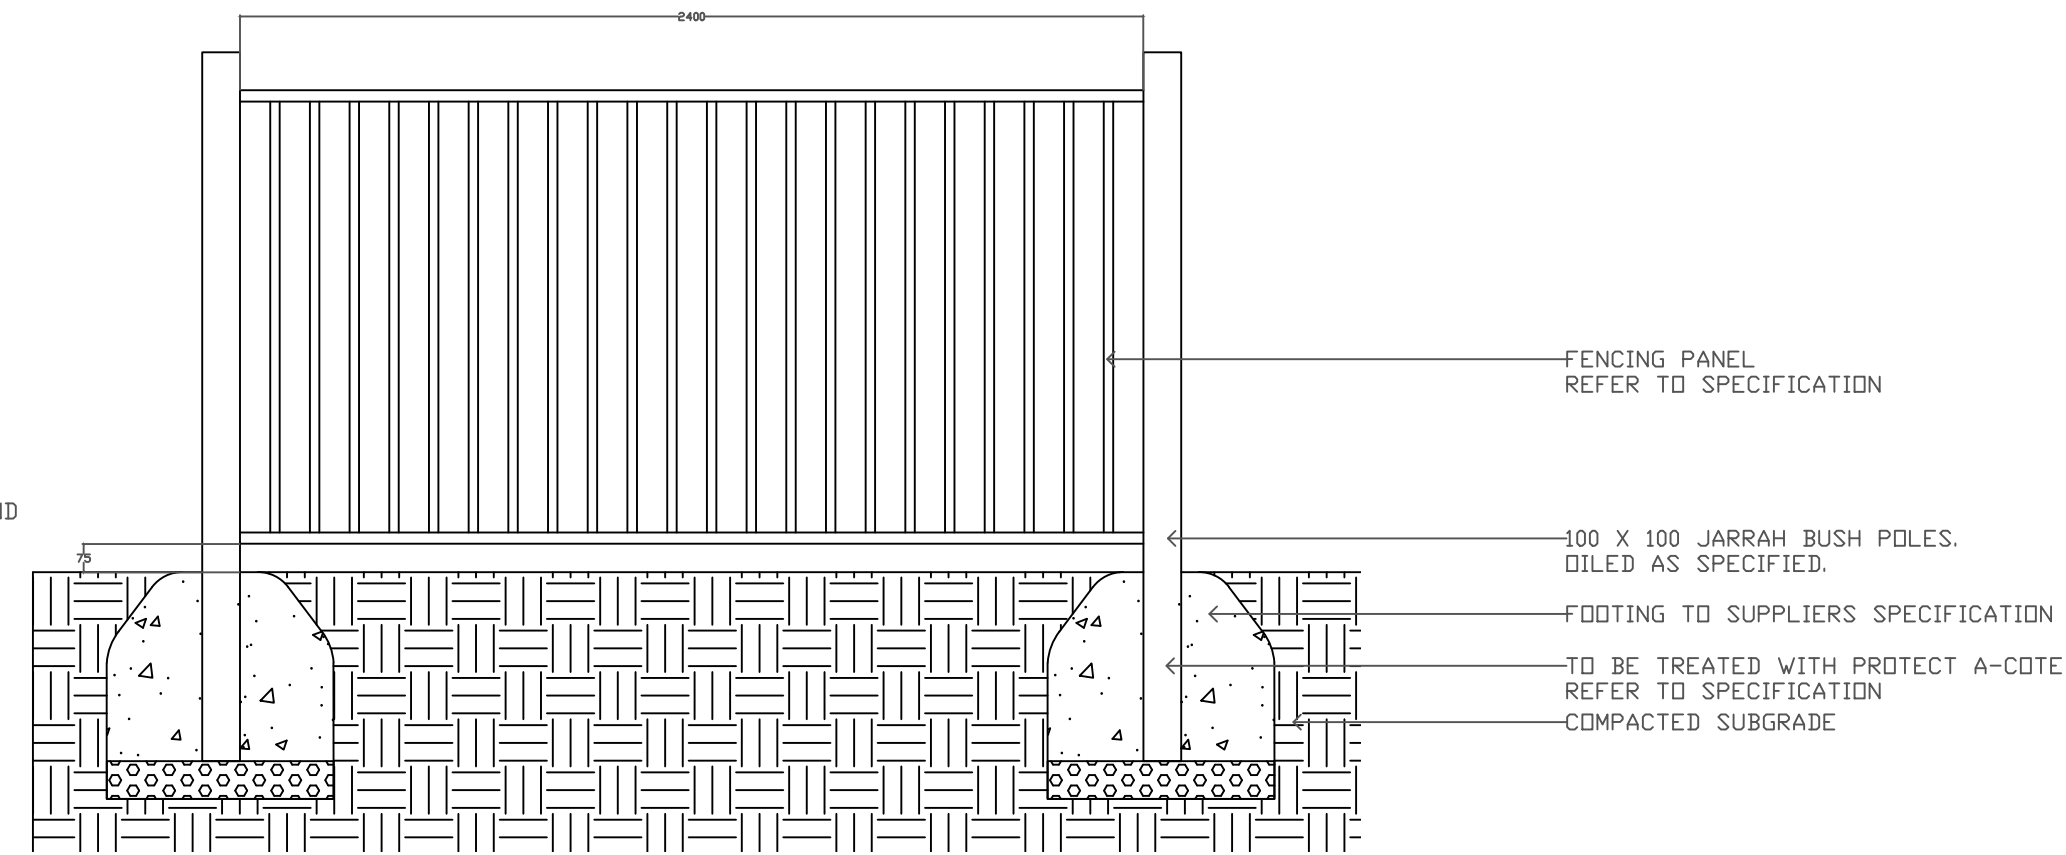

07 FENCE
D01 SECTION SCALE 1:20

NOTES

B	11/05/2022	AL	90% FOR REVIEW
REV	DATE	BY	DESCRIPTION

PROJECT:
WOGOLIN ROAD RECREATION AREA STAGE 2B

SITE ADDRESS:
WOGOLIN ROAD

CLIENT:
SHIRE OF WICKEPIN

TITLE:
DETAILS 01

SCALE AT A1: AS SHOWN	DATE: 11/05/22	DESIGN: AL	DRAWN: AL	CHECKED: ST
PROJECT NO: 4901	DRAWING NO: D01	REVISION: B		